


plan niveau +4

St Michel - scholenproject
Vandenboogaerdestraat 118,
St-Jans-Molenbeek


bouwheer: KAÏROS NV
SumProject
Architecture & Engineering

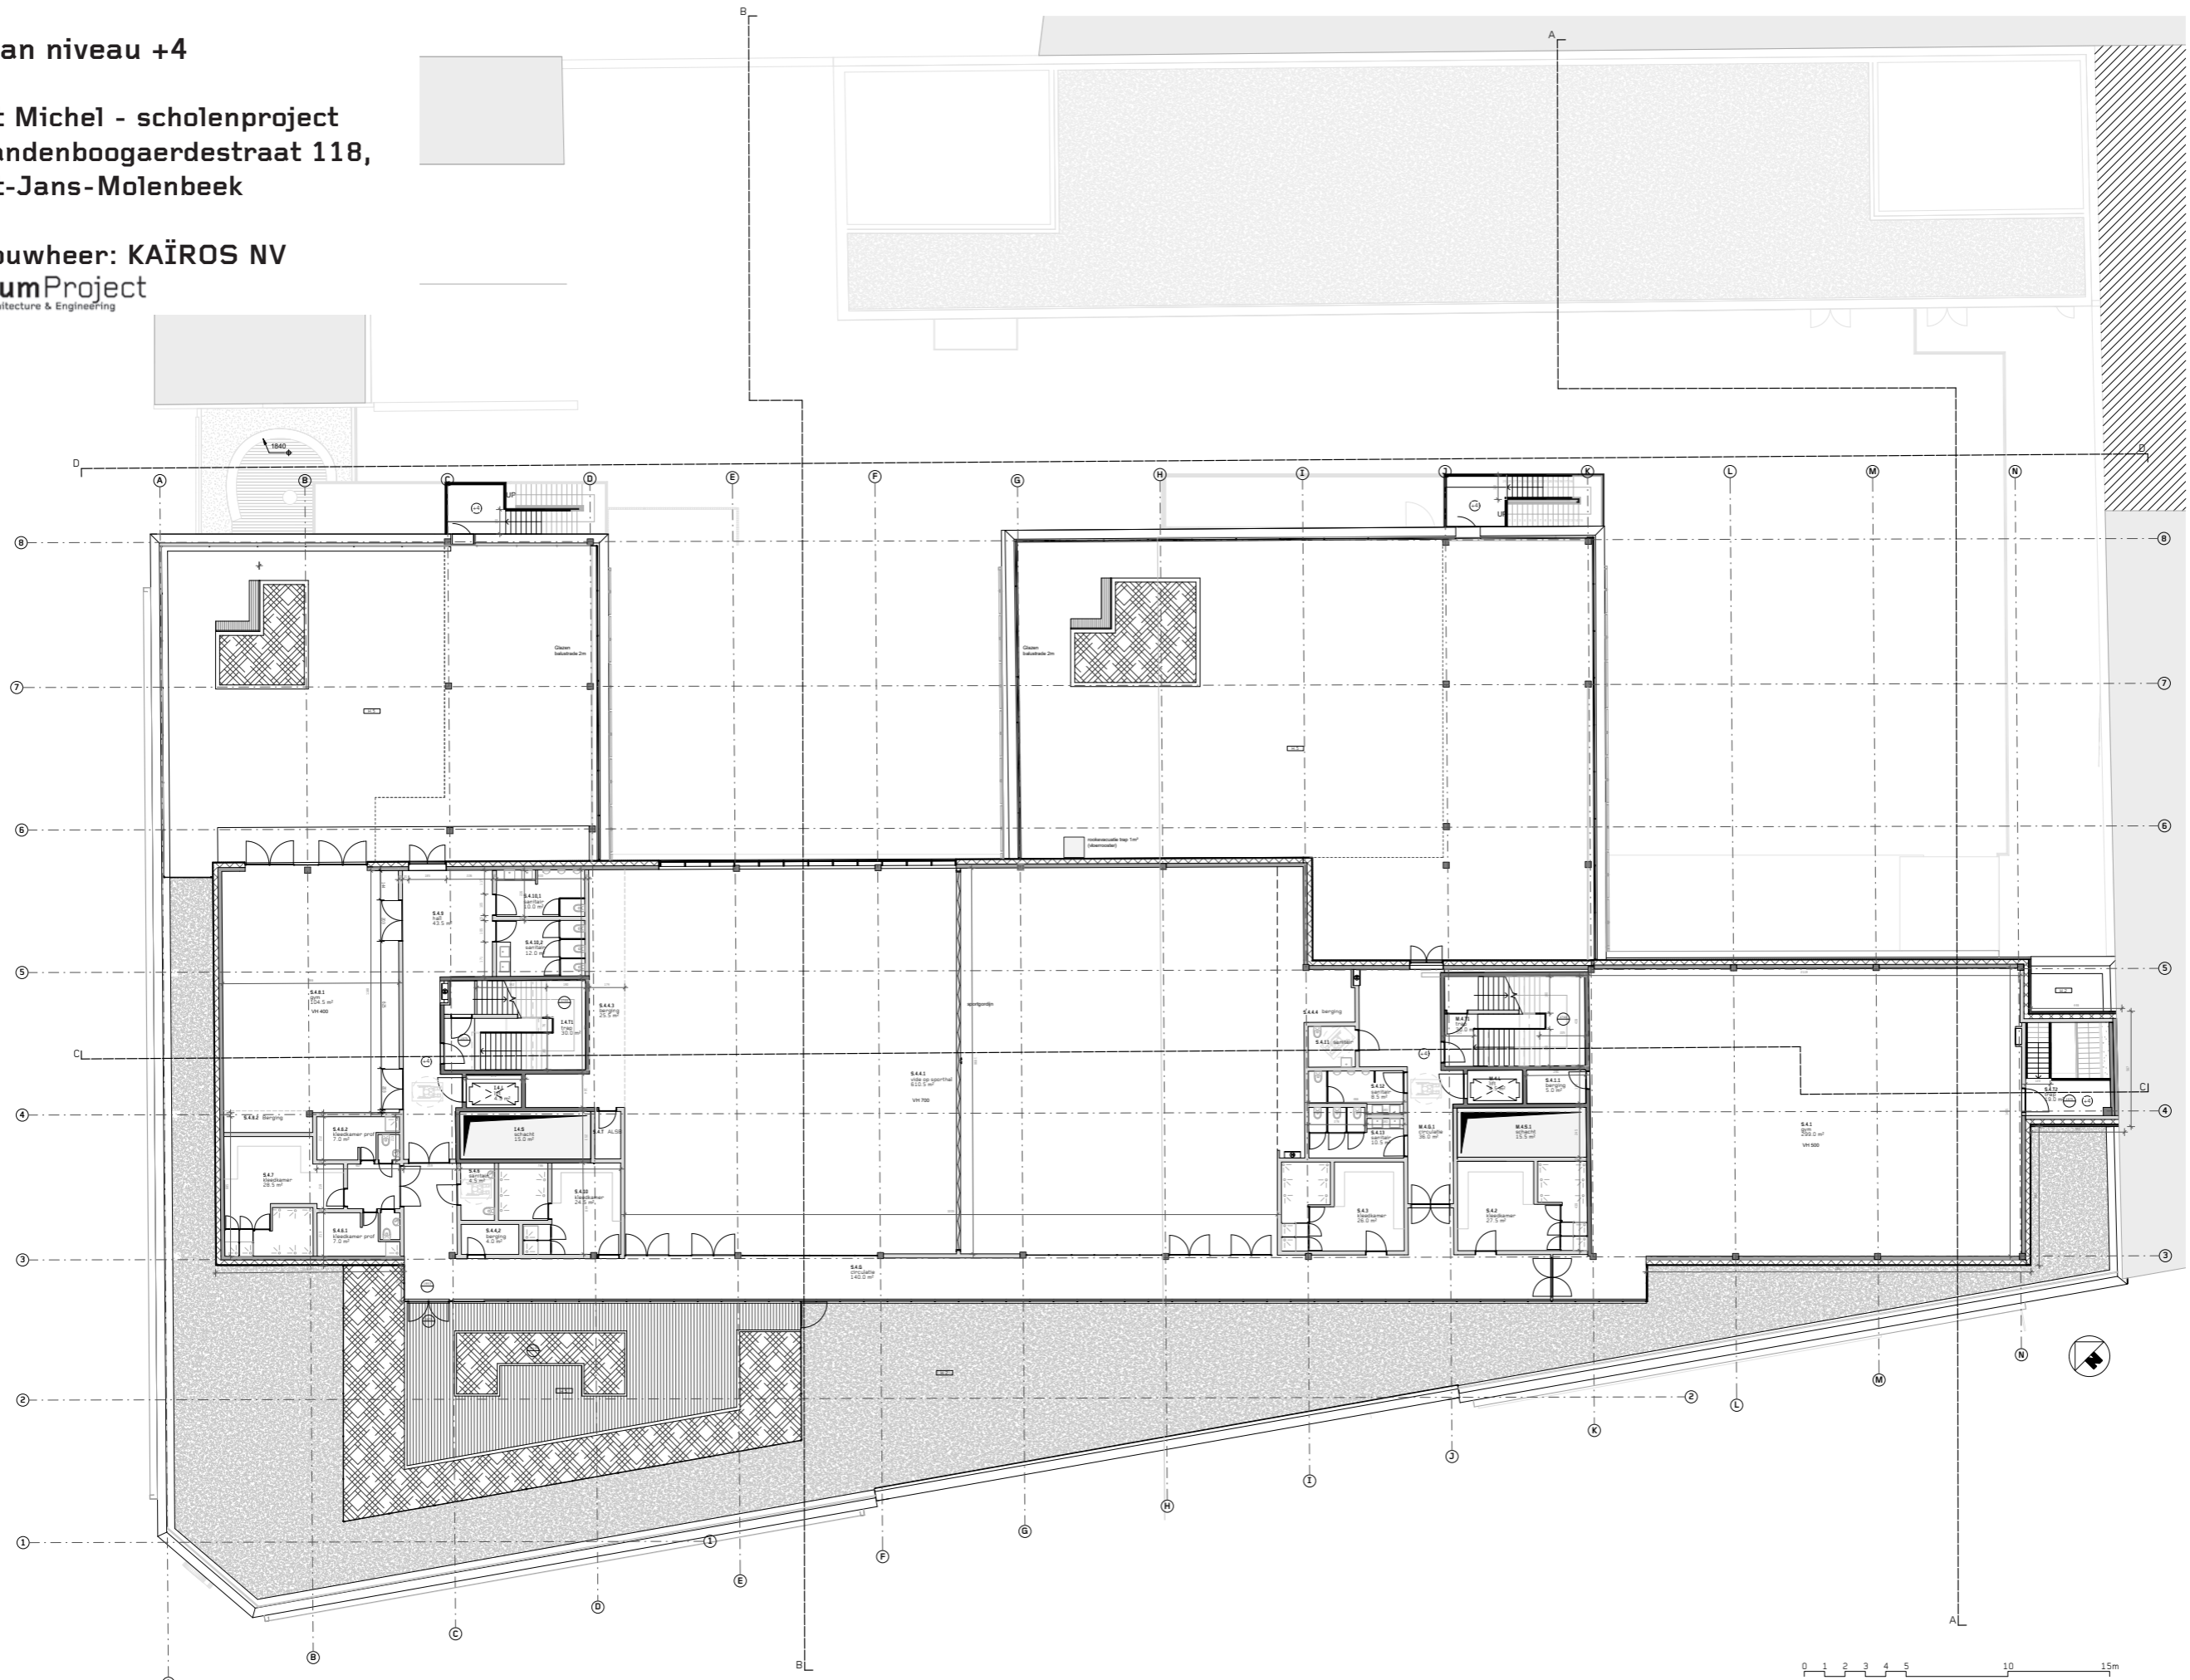

plan niveau +5

St Michel - scholenproject
Vandenboogaerdestraat 118,
St-Jans-Molenbeek


bouwheer: KAÏROS NV
SumProject
Architecture & Engineering

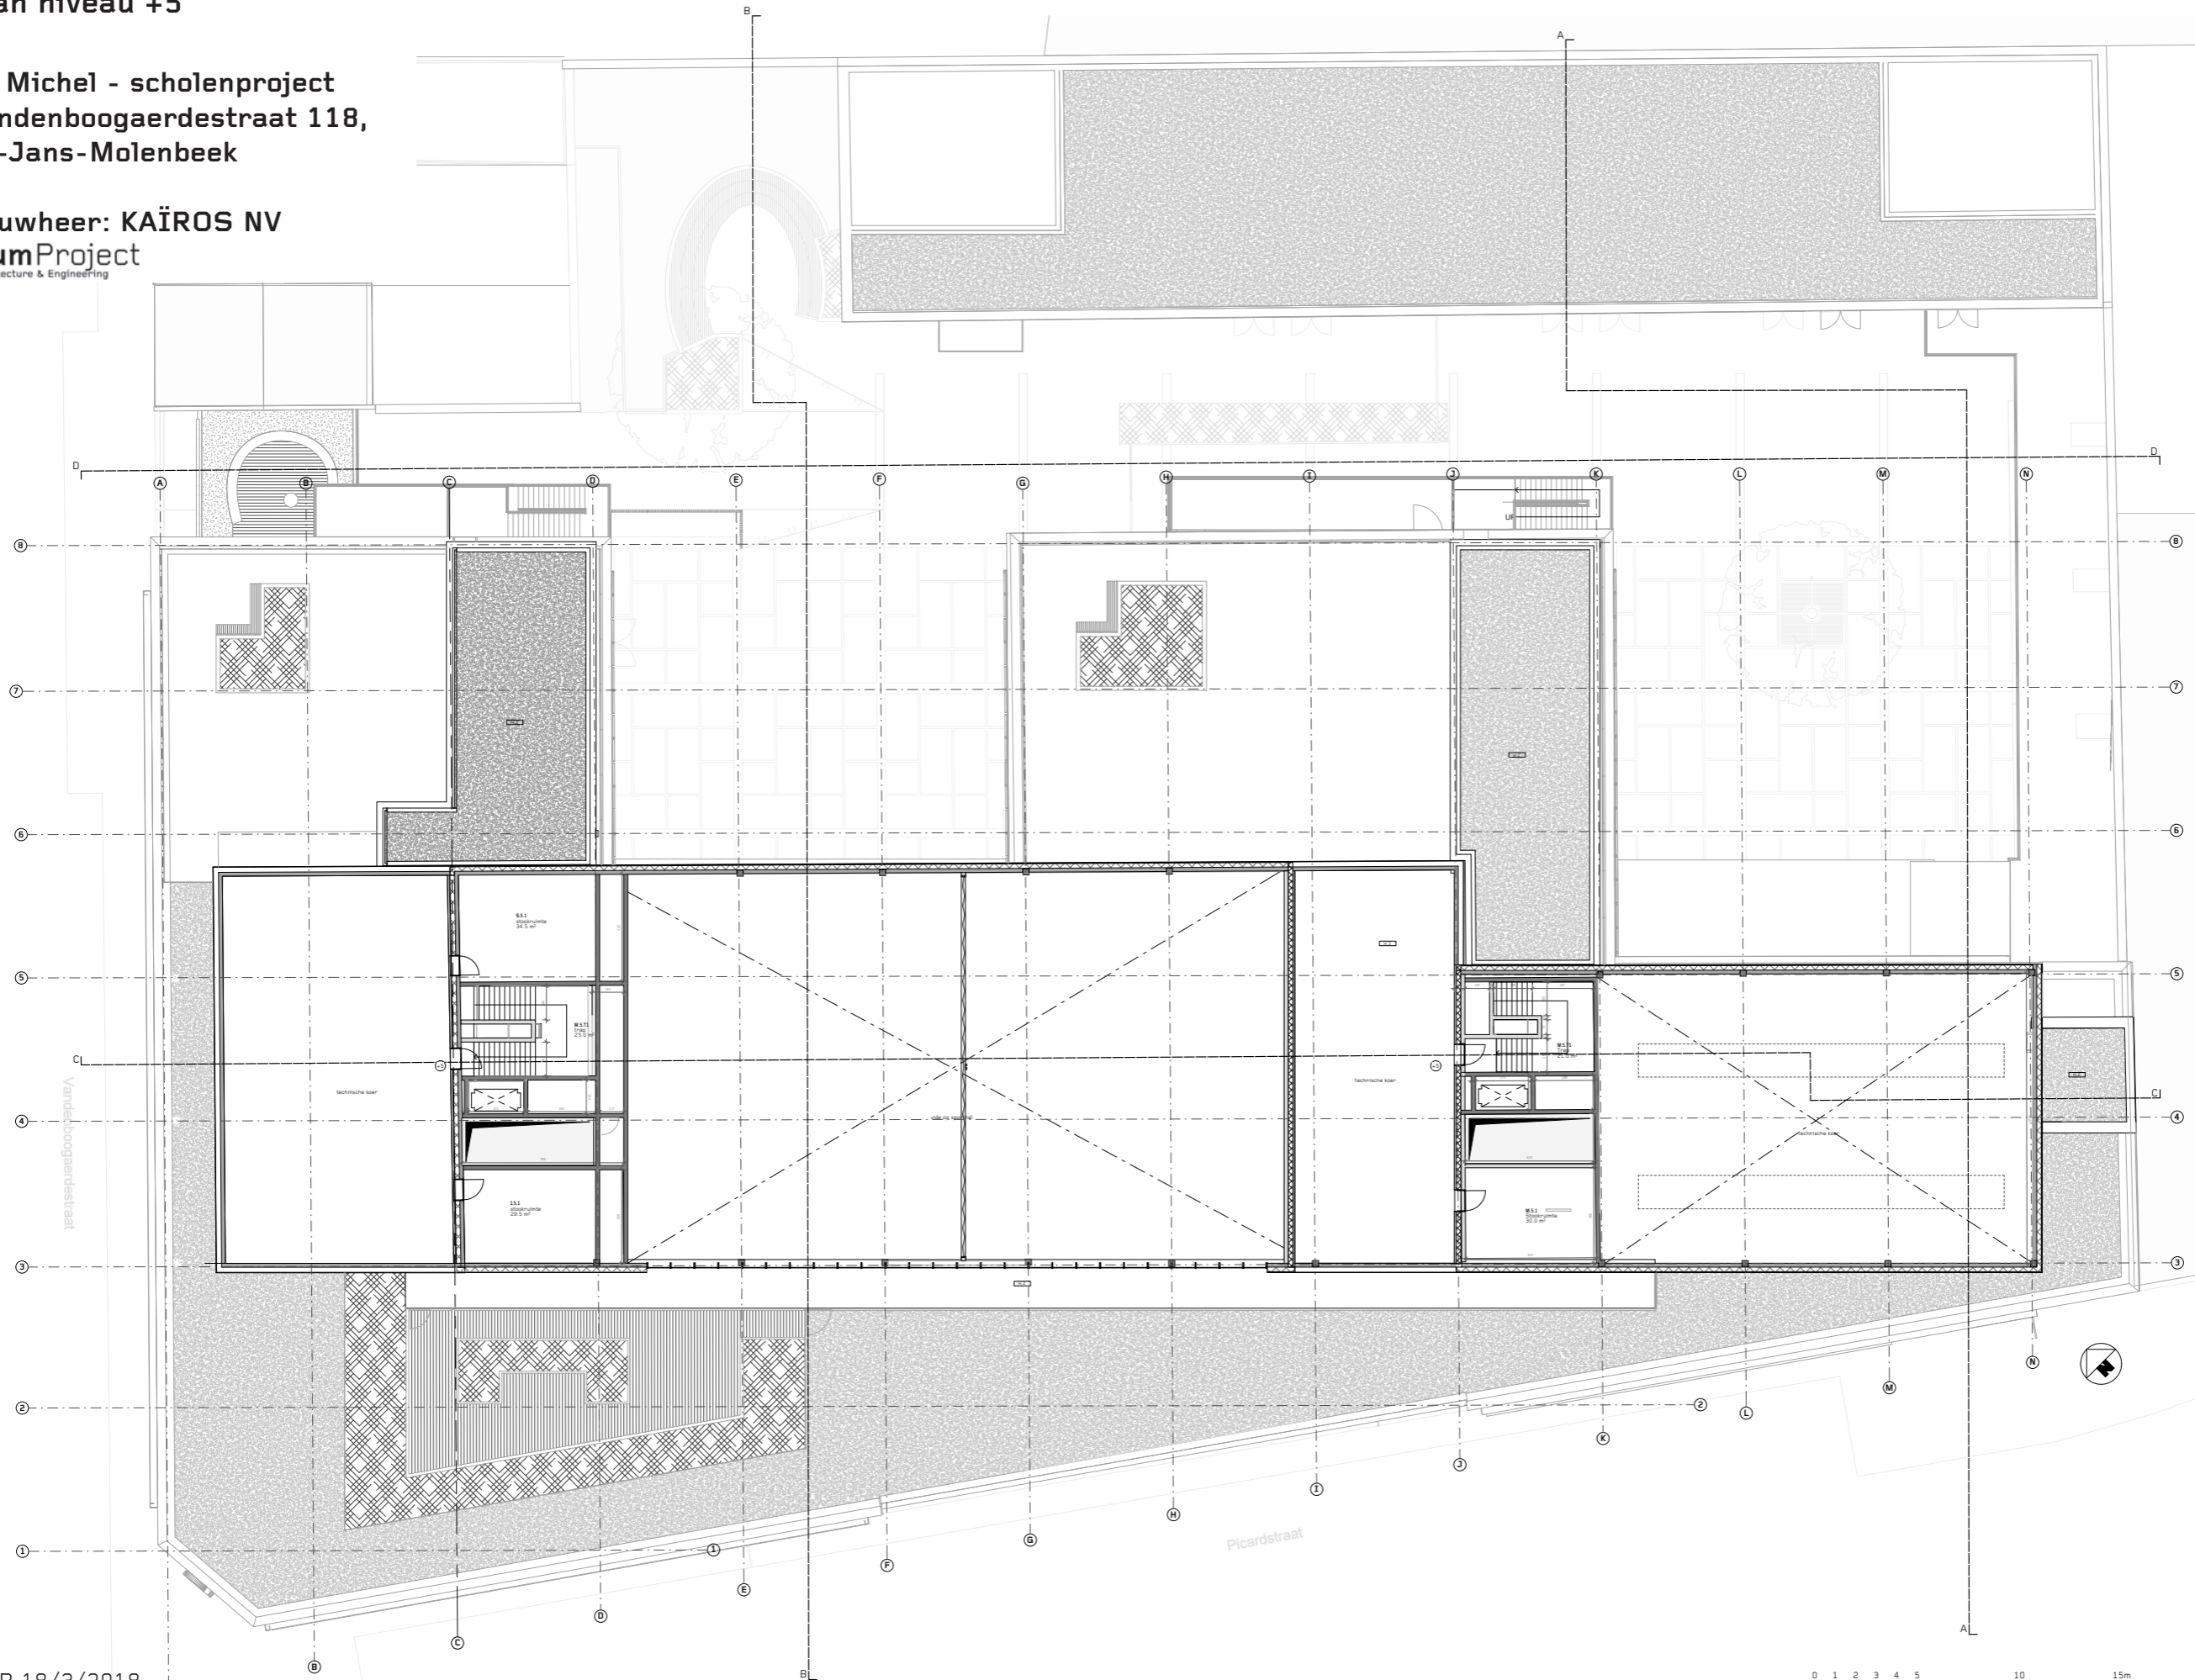

dakenplan

St Michel - scholenproject
Vandenboogaerdestraat 118,
St-Jans-Molenbeek


bouwheer: KAÏROS NV
SumProject
Architecture & Engineering

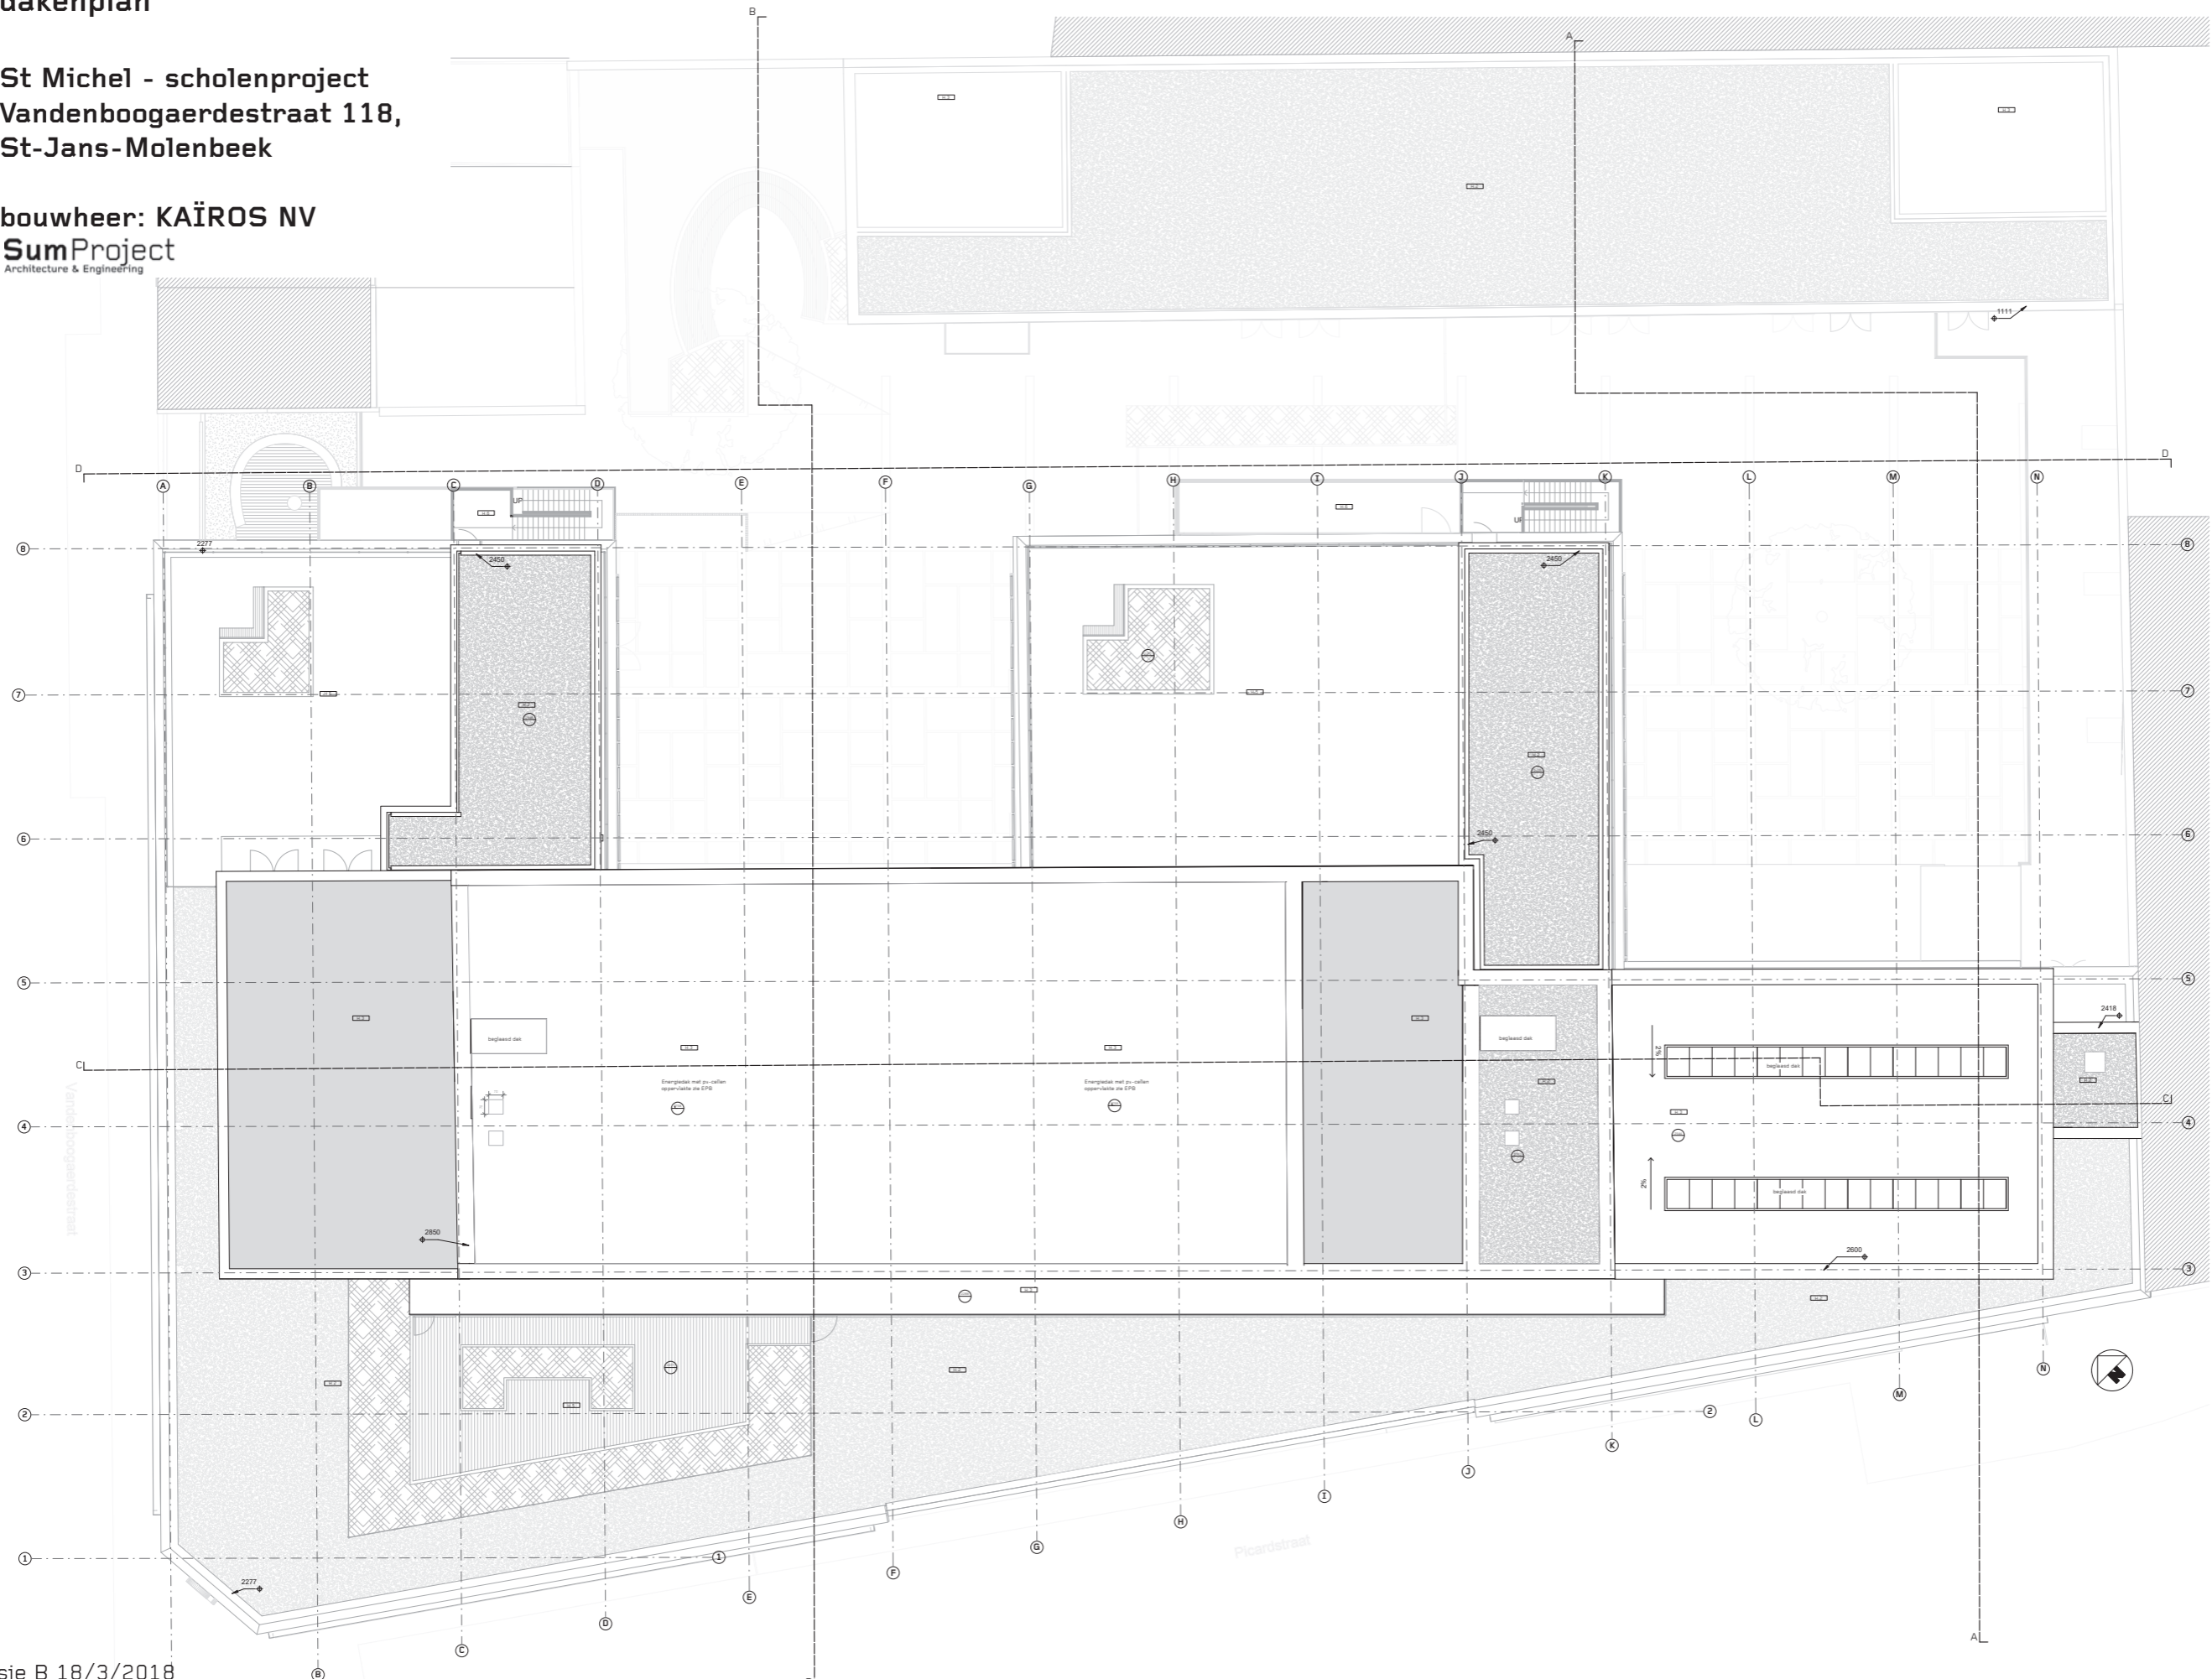


plan niv -1 / rioleringsplan

St Michel - scholenproject
Vandenboogaerdestraat 118,
St-Jans-Molenbeek

bouwheer: KAÏROS NV
SumProject
Architecture & Engineering

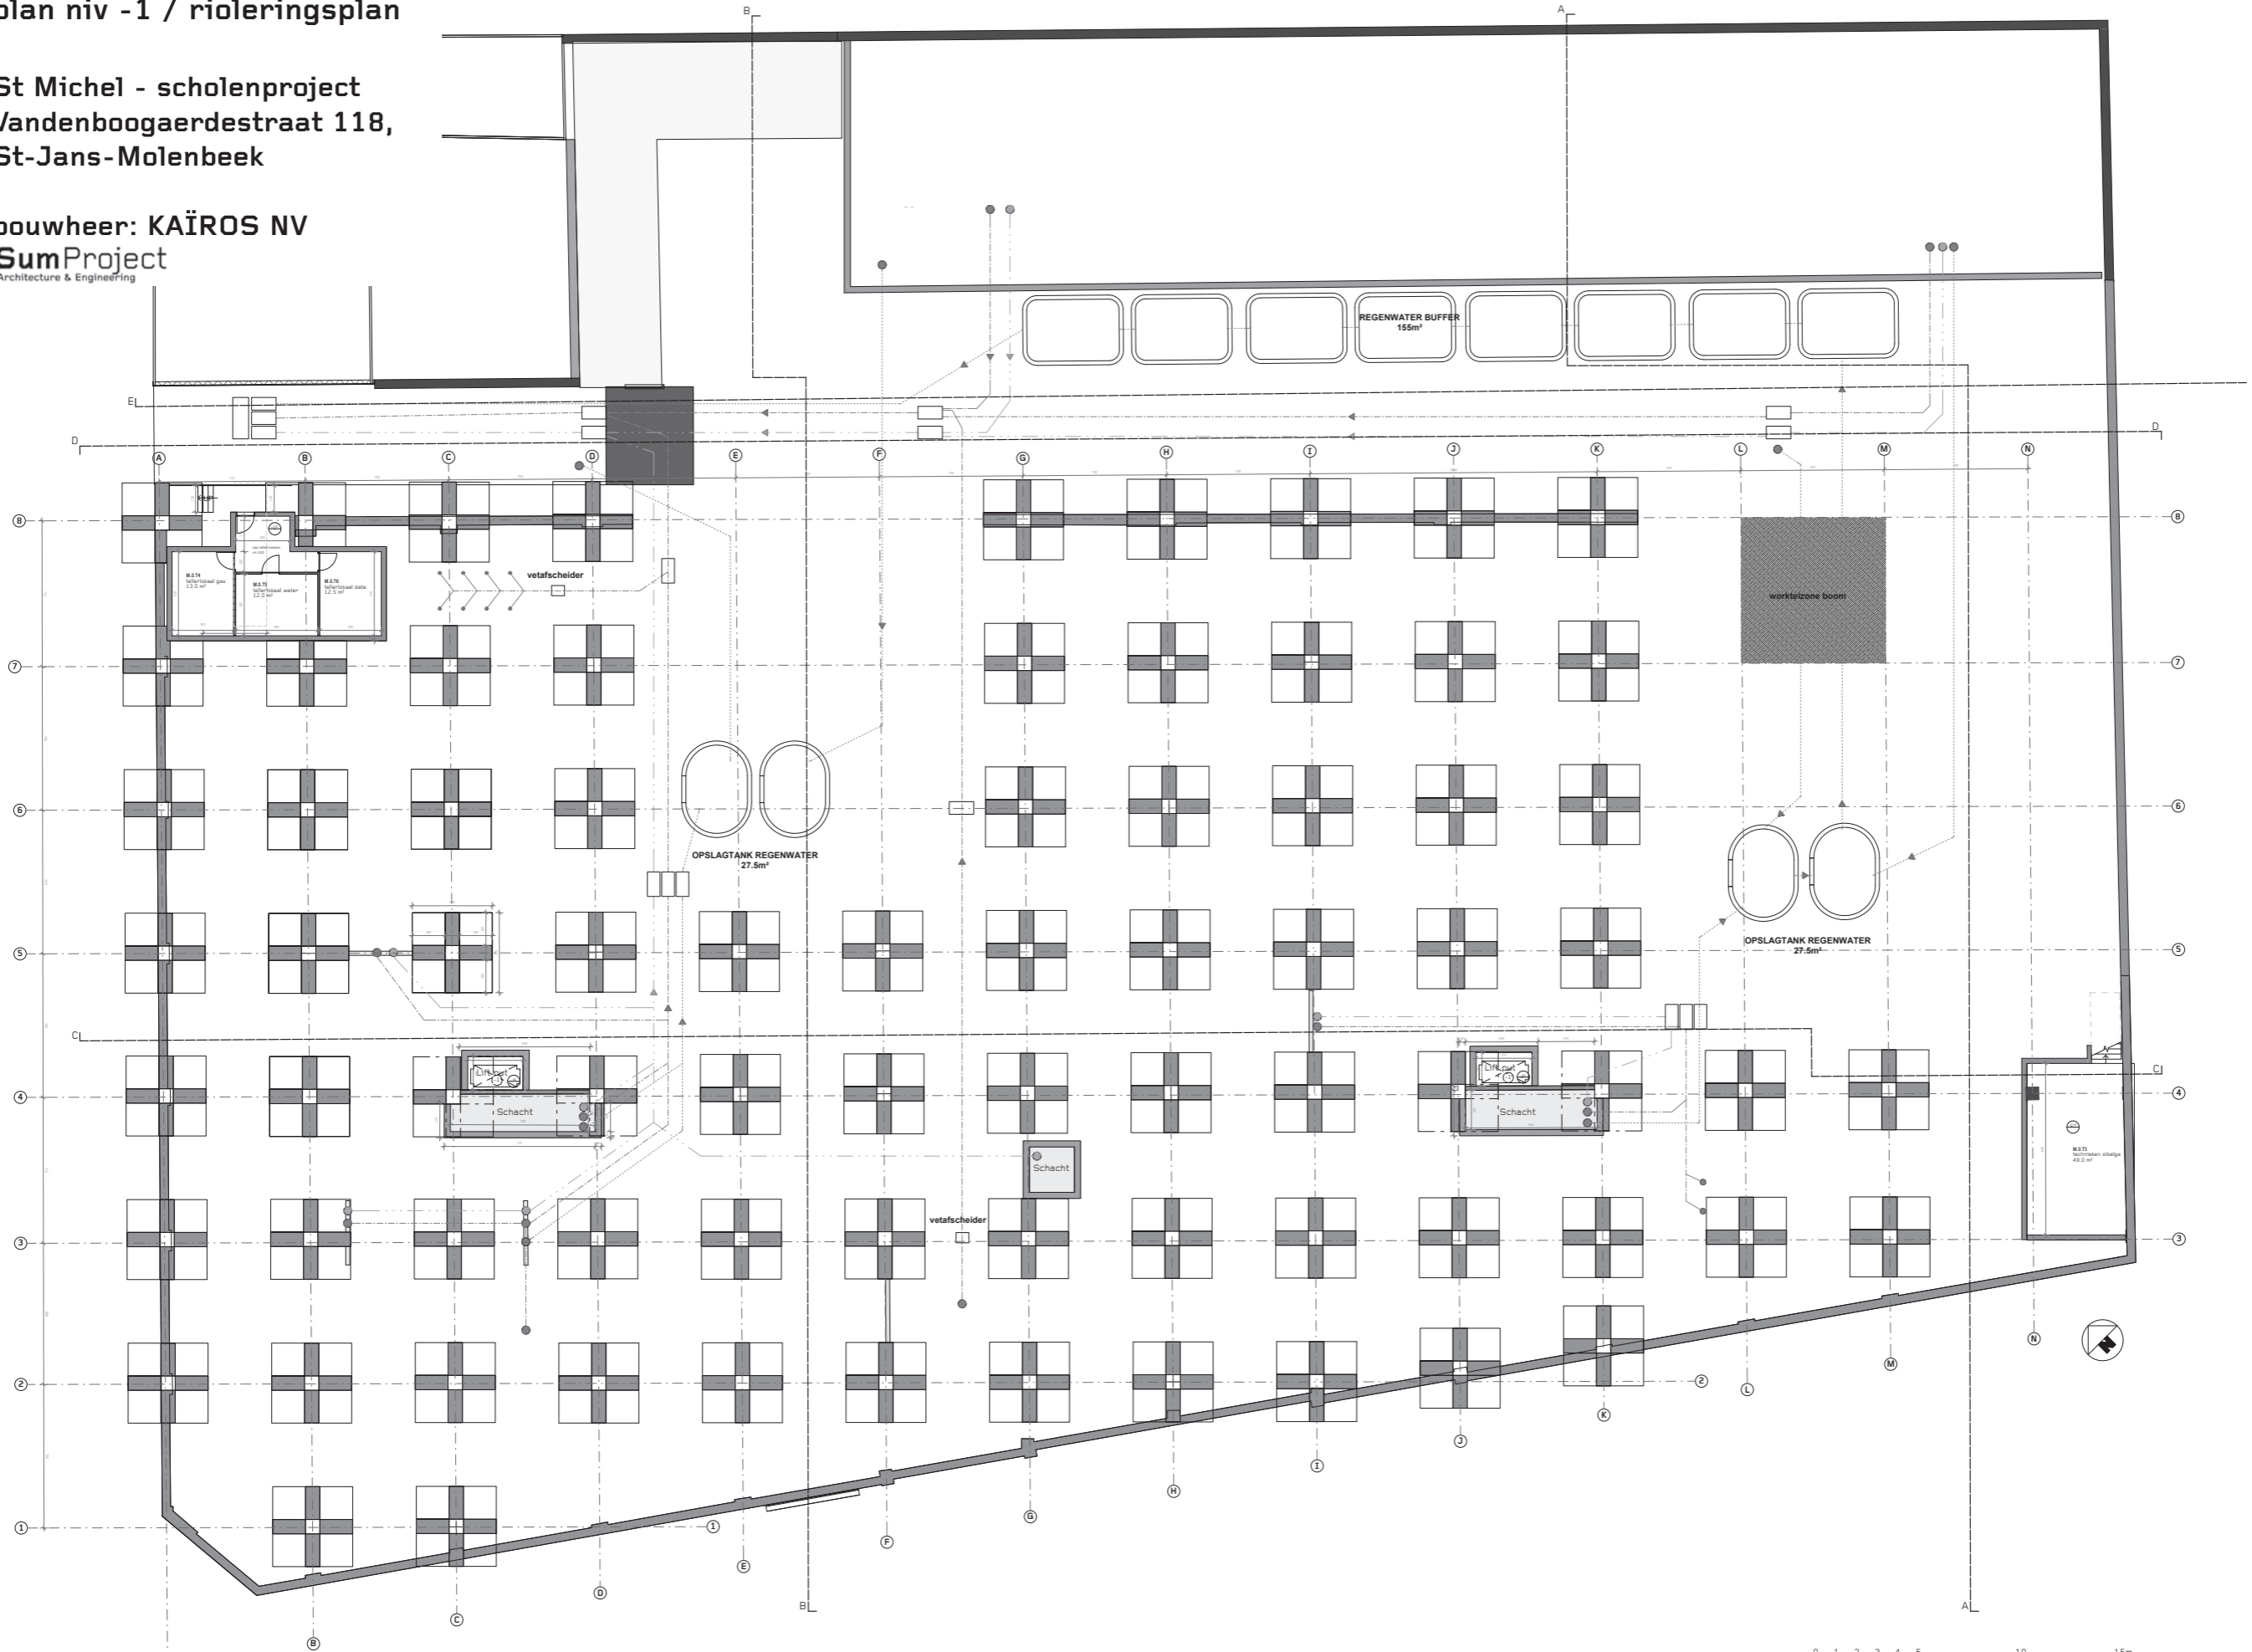

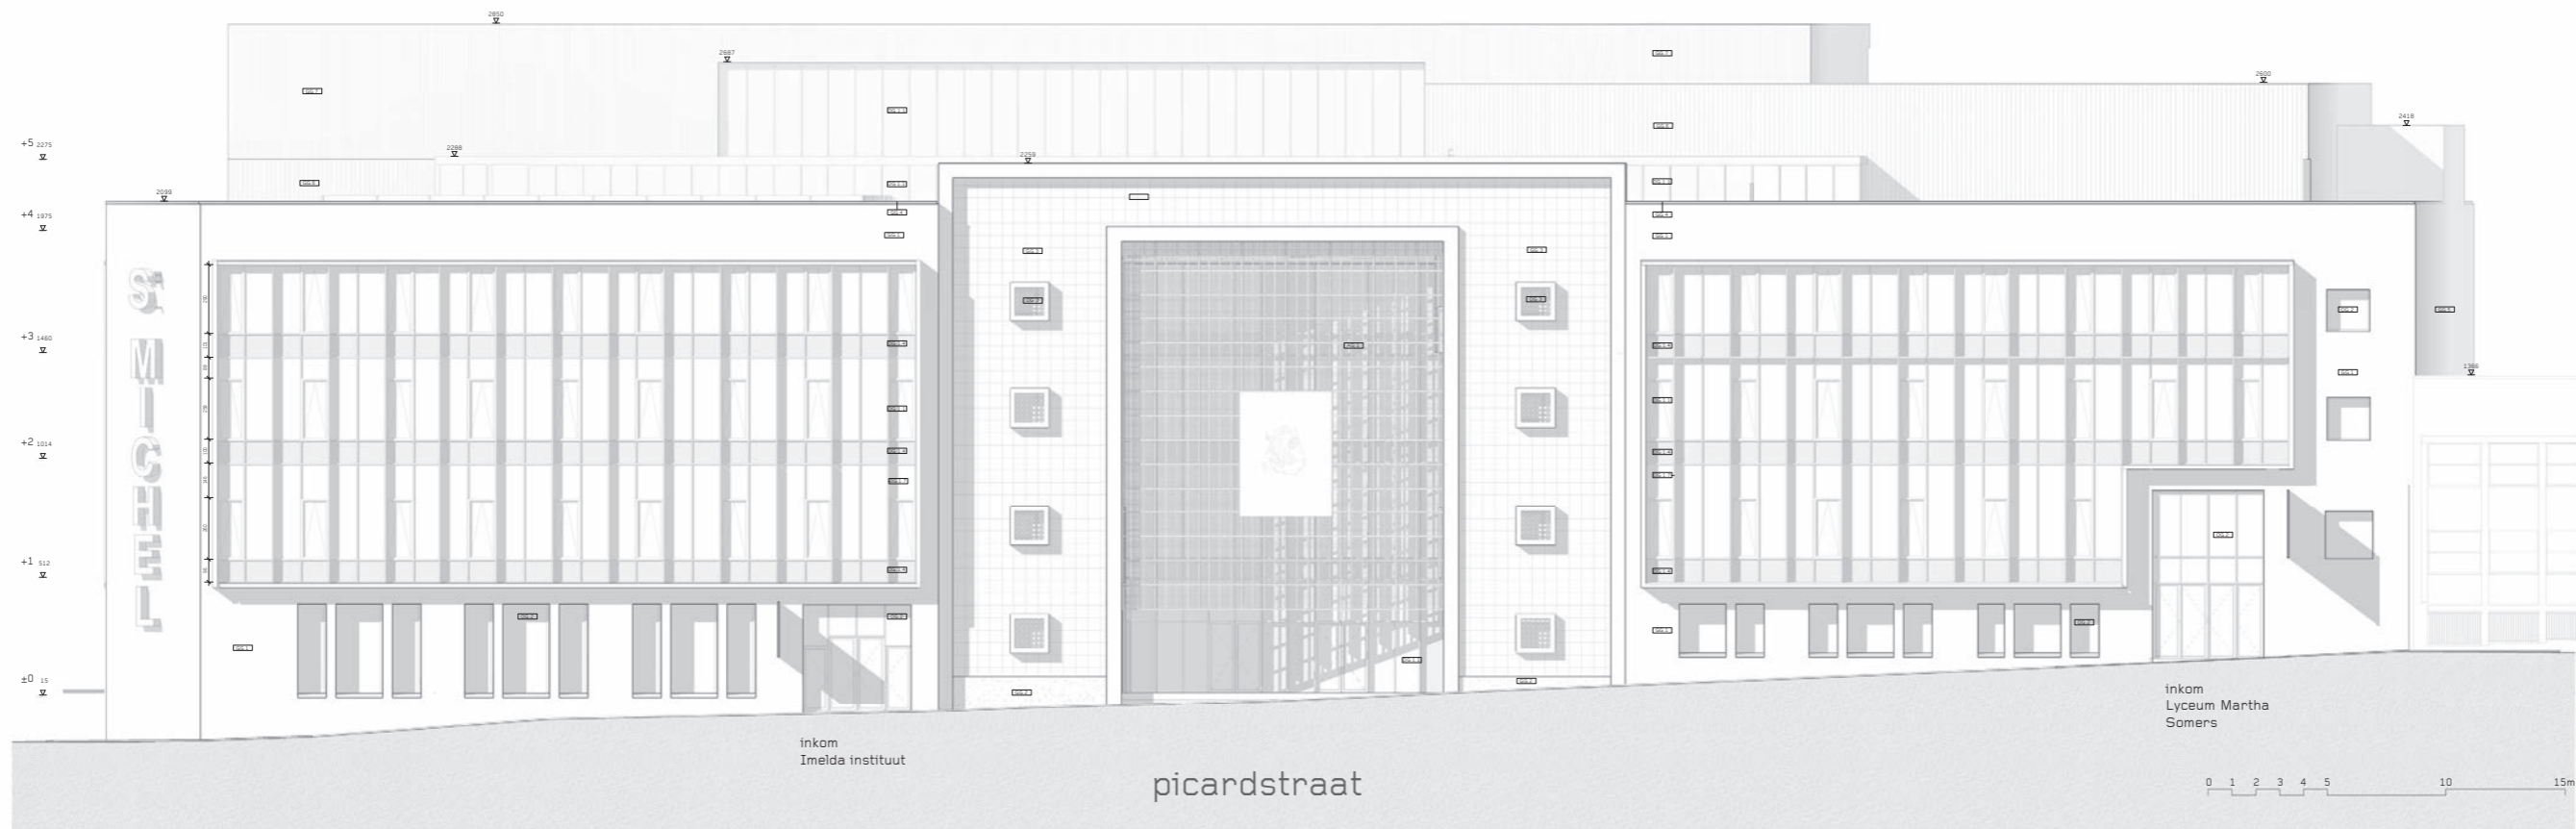

straatgevels


St Michel - scholenproject
 Vandenboogaerdestraat 118,
 St-Jans-Molenbeek

bouwheer: KAÏROS NV
 SumProject
 Architecture & Engineering

hoofdgevels binnengebied

St Michel - scholenproject
Vandenboogaerdestraat 118,
St-Jans-Molenbeek



bouwheer: KAÏROS NV
SumProject
Architecture & Engineering

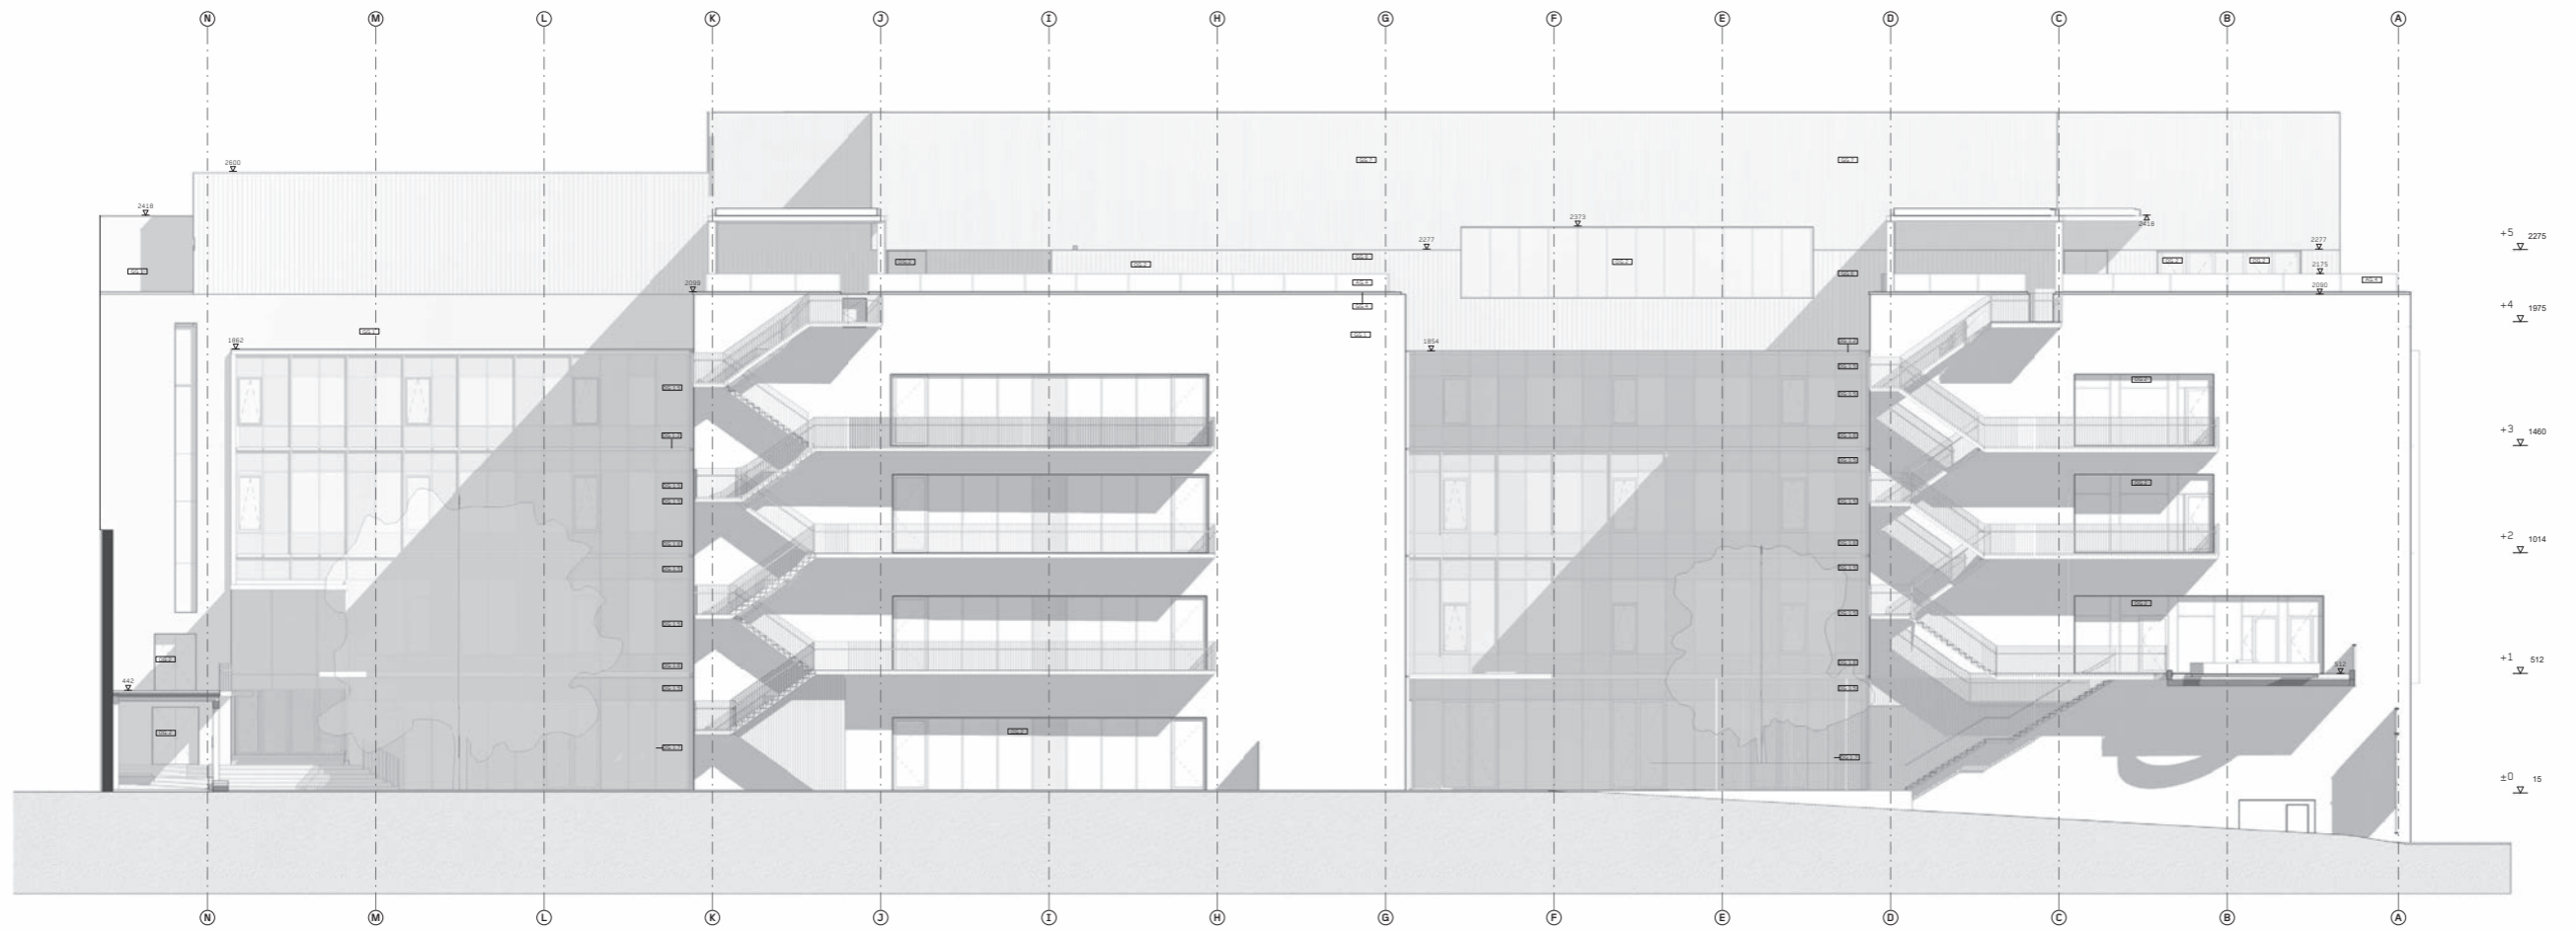

Snedes AA & BB

St Michel - scholenproject
Vandenboogaerdestraat 118,
St-Jans-Molenbeek

bouwheer: KAÏROS NV
SumProject
Architecture & Engineering

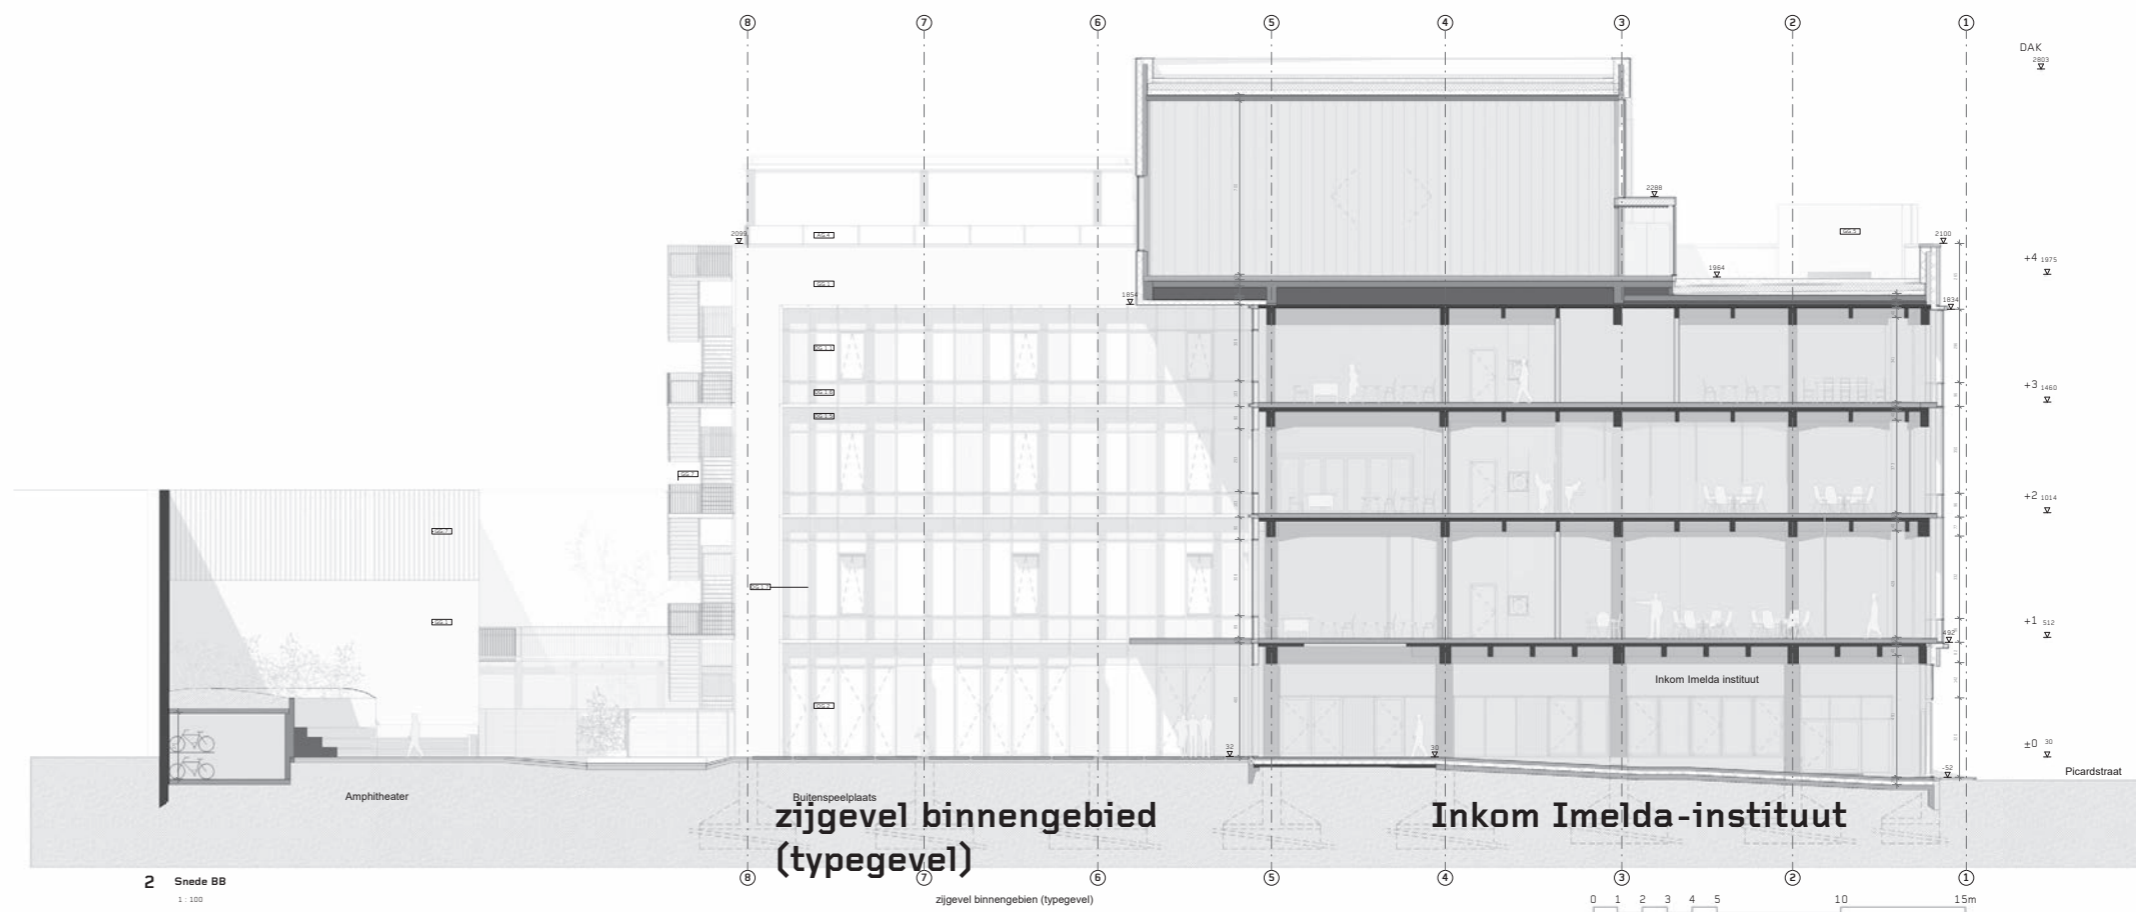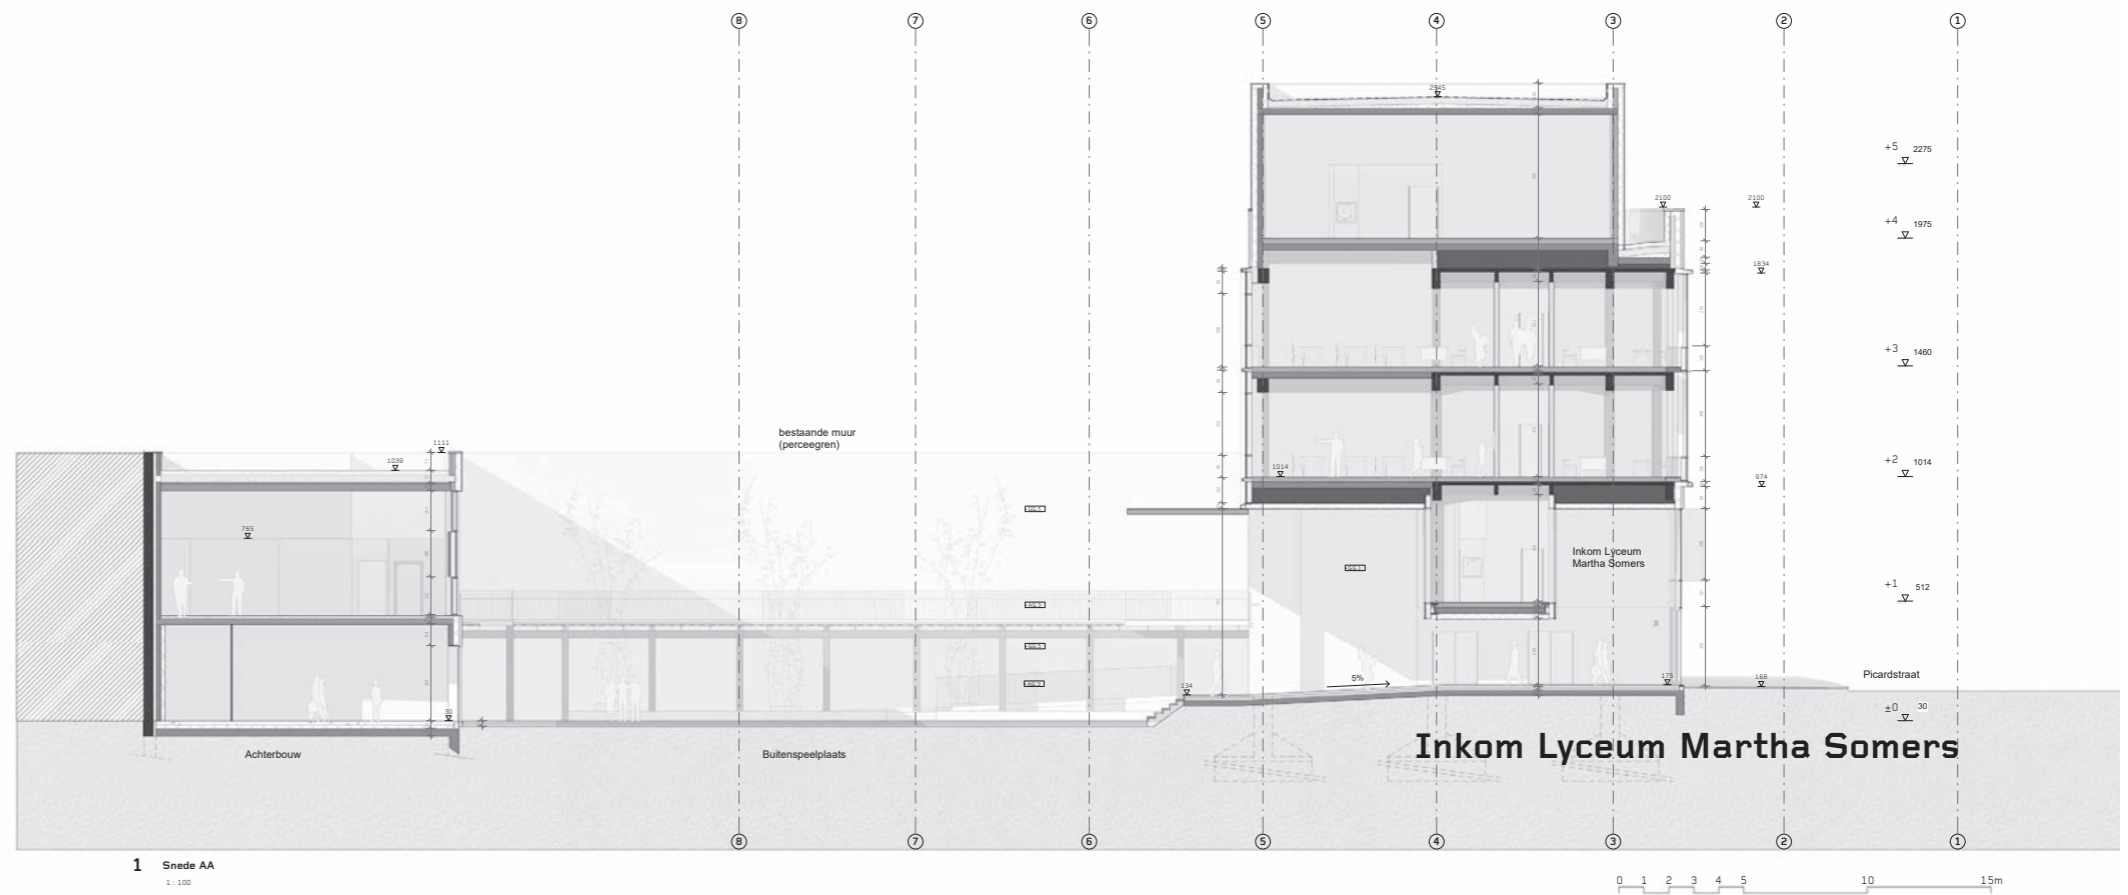

Snedes CC

St Michel - scholenproject
Vandenboogaerdestraat 118,
St-Jans-Molenbeek

bouwheer: KAÏROS NV
SumProject
Architecture & Engineering

