


bestaand/afbraak niveau -1

St Michel - scholenproject  
Vandenboogaerdestraat 118,  
St-Jans-Molenbeek


bouwheer: KAÏROS NV  
SumProject  
Architecture & Engineering

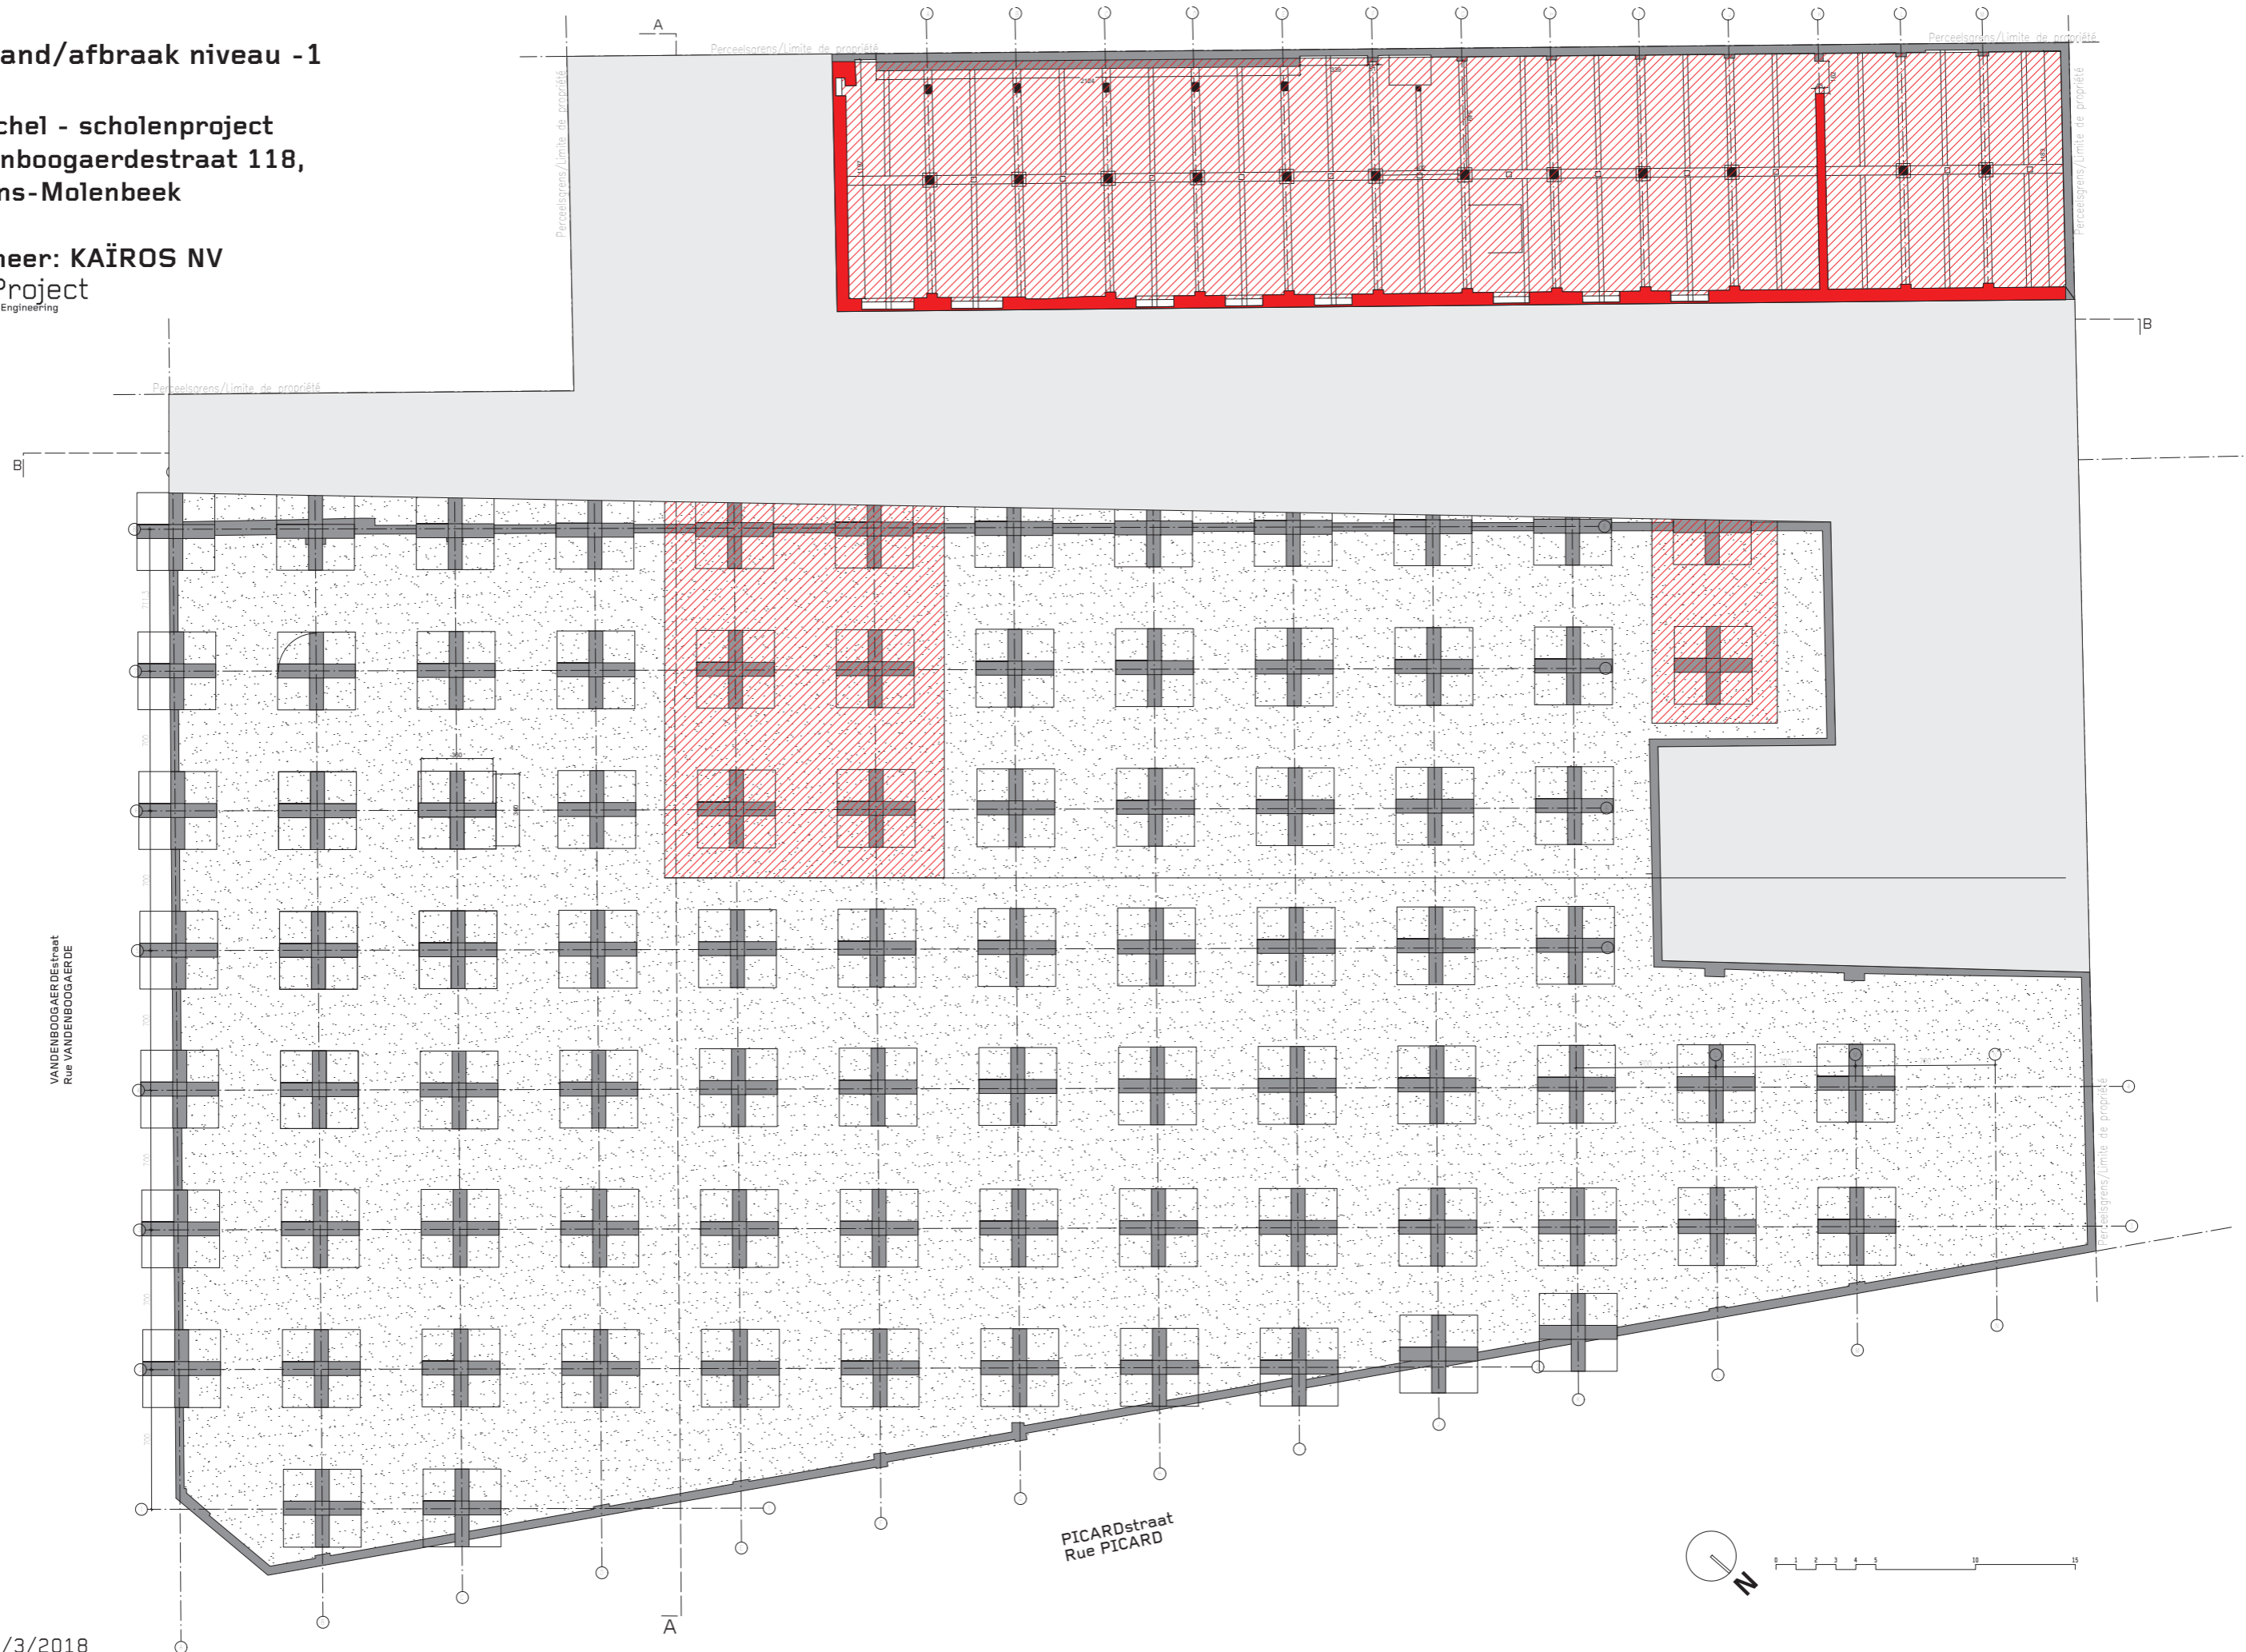

bestaand/afbraak niveau 0

St Michel - scholenproject  
Vandenboogaerdestraat 118,  
St-Jans-Molenbeek


bouwheer: KAÏROS NV  
SumProject  
Architecture & Engineering

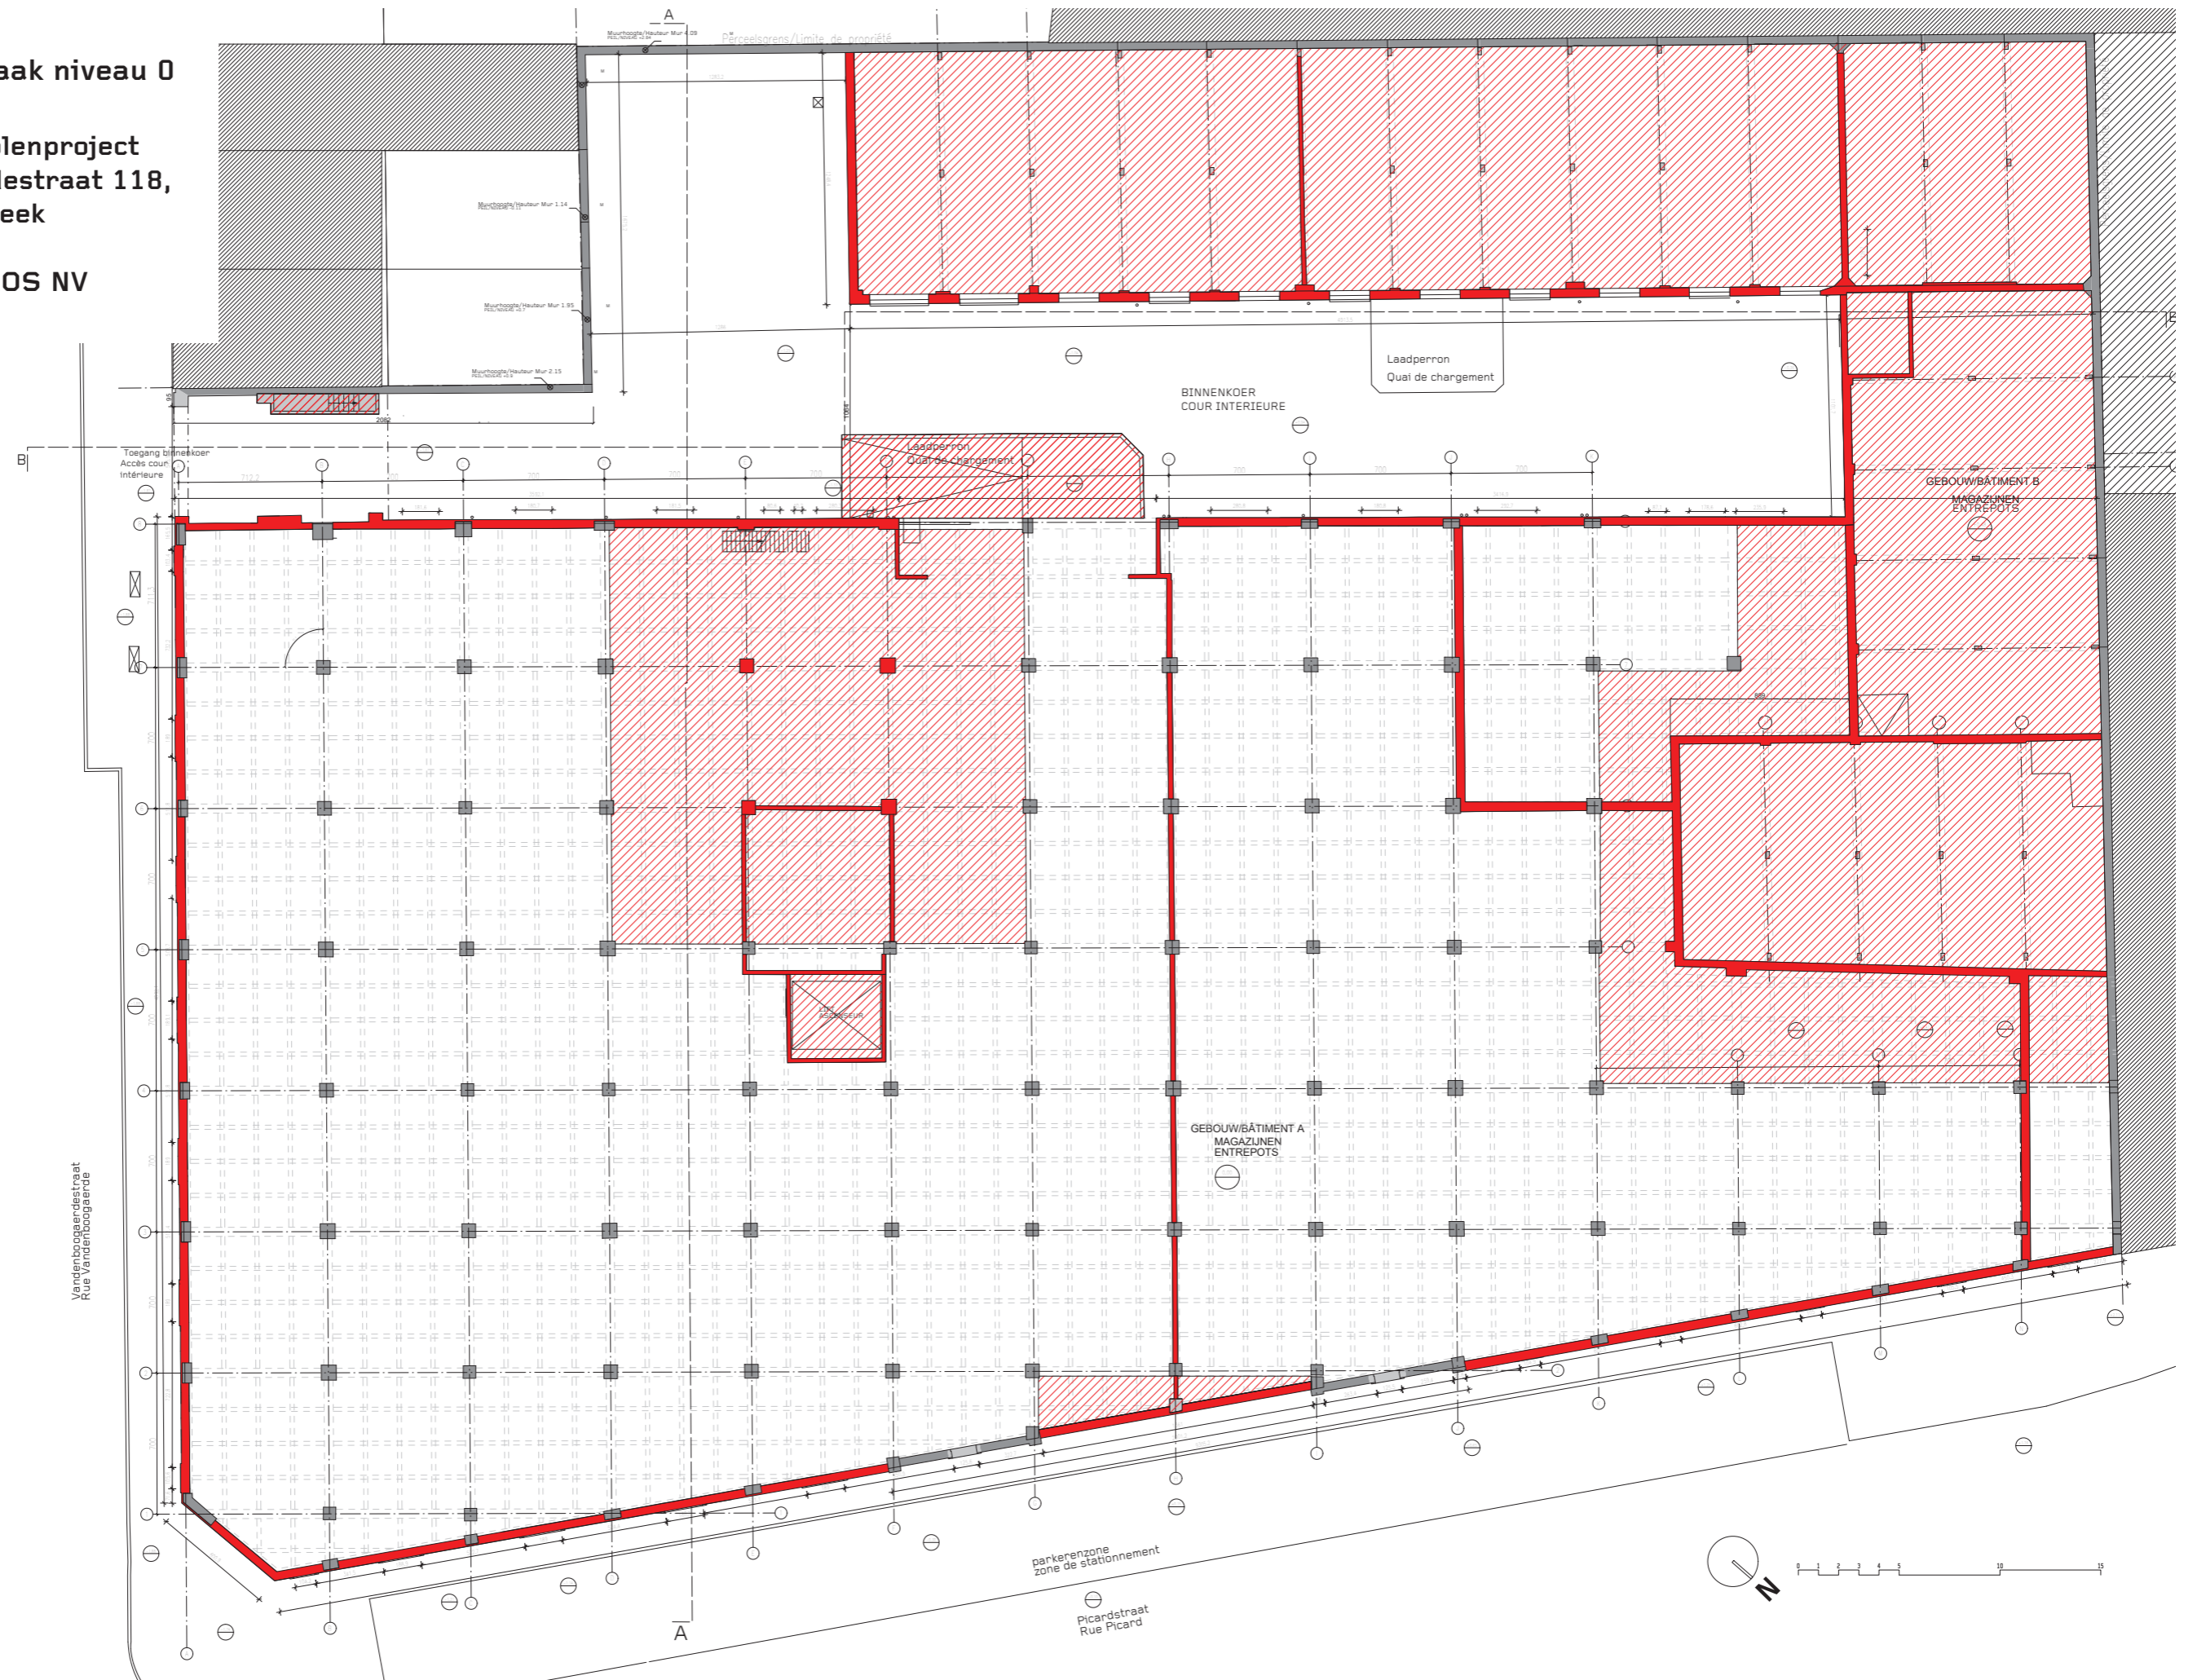

bestaand/afbraak niveau +1

St Michel - scholenproject  
Vandenboogaerdestraat 118,  
St-Jans-Molenbeek


bouwheer: KAÏROS NV  
SumProject  
Architecture & Engineering

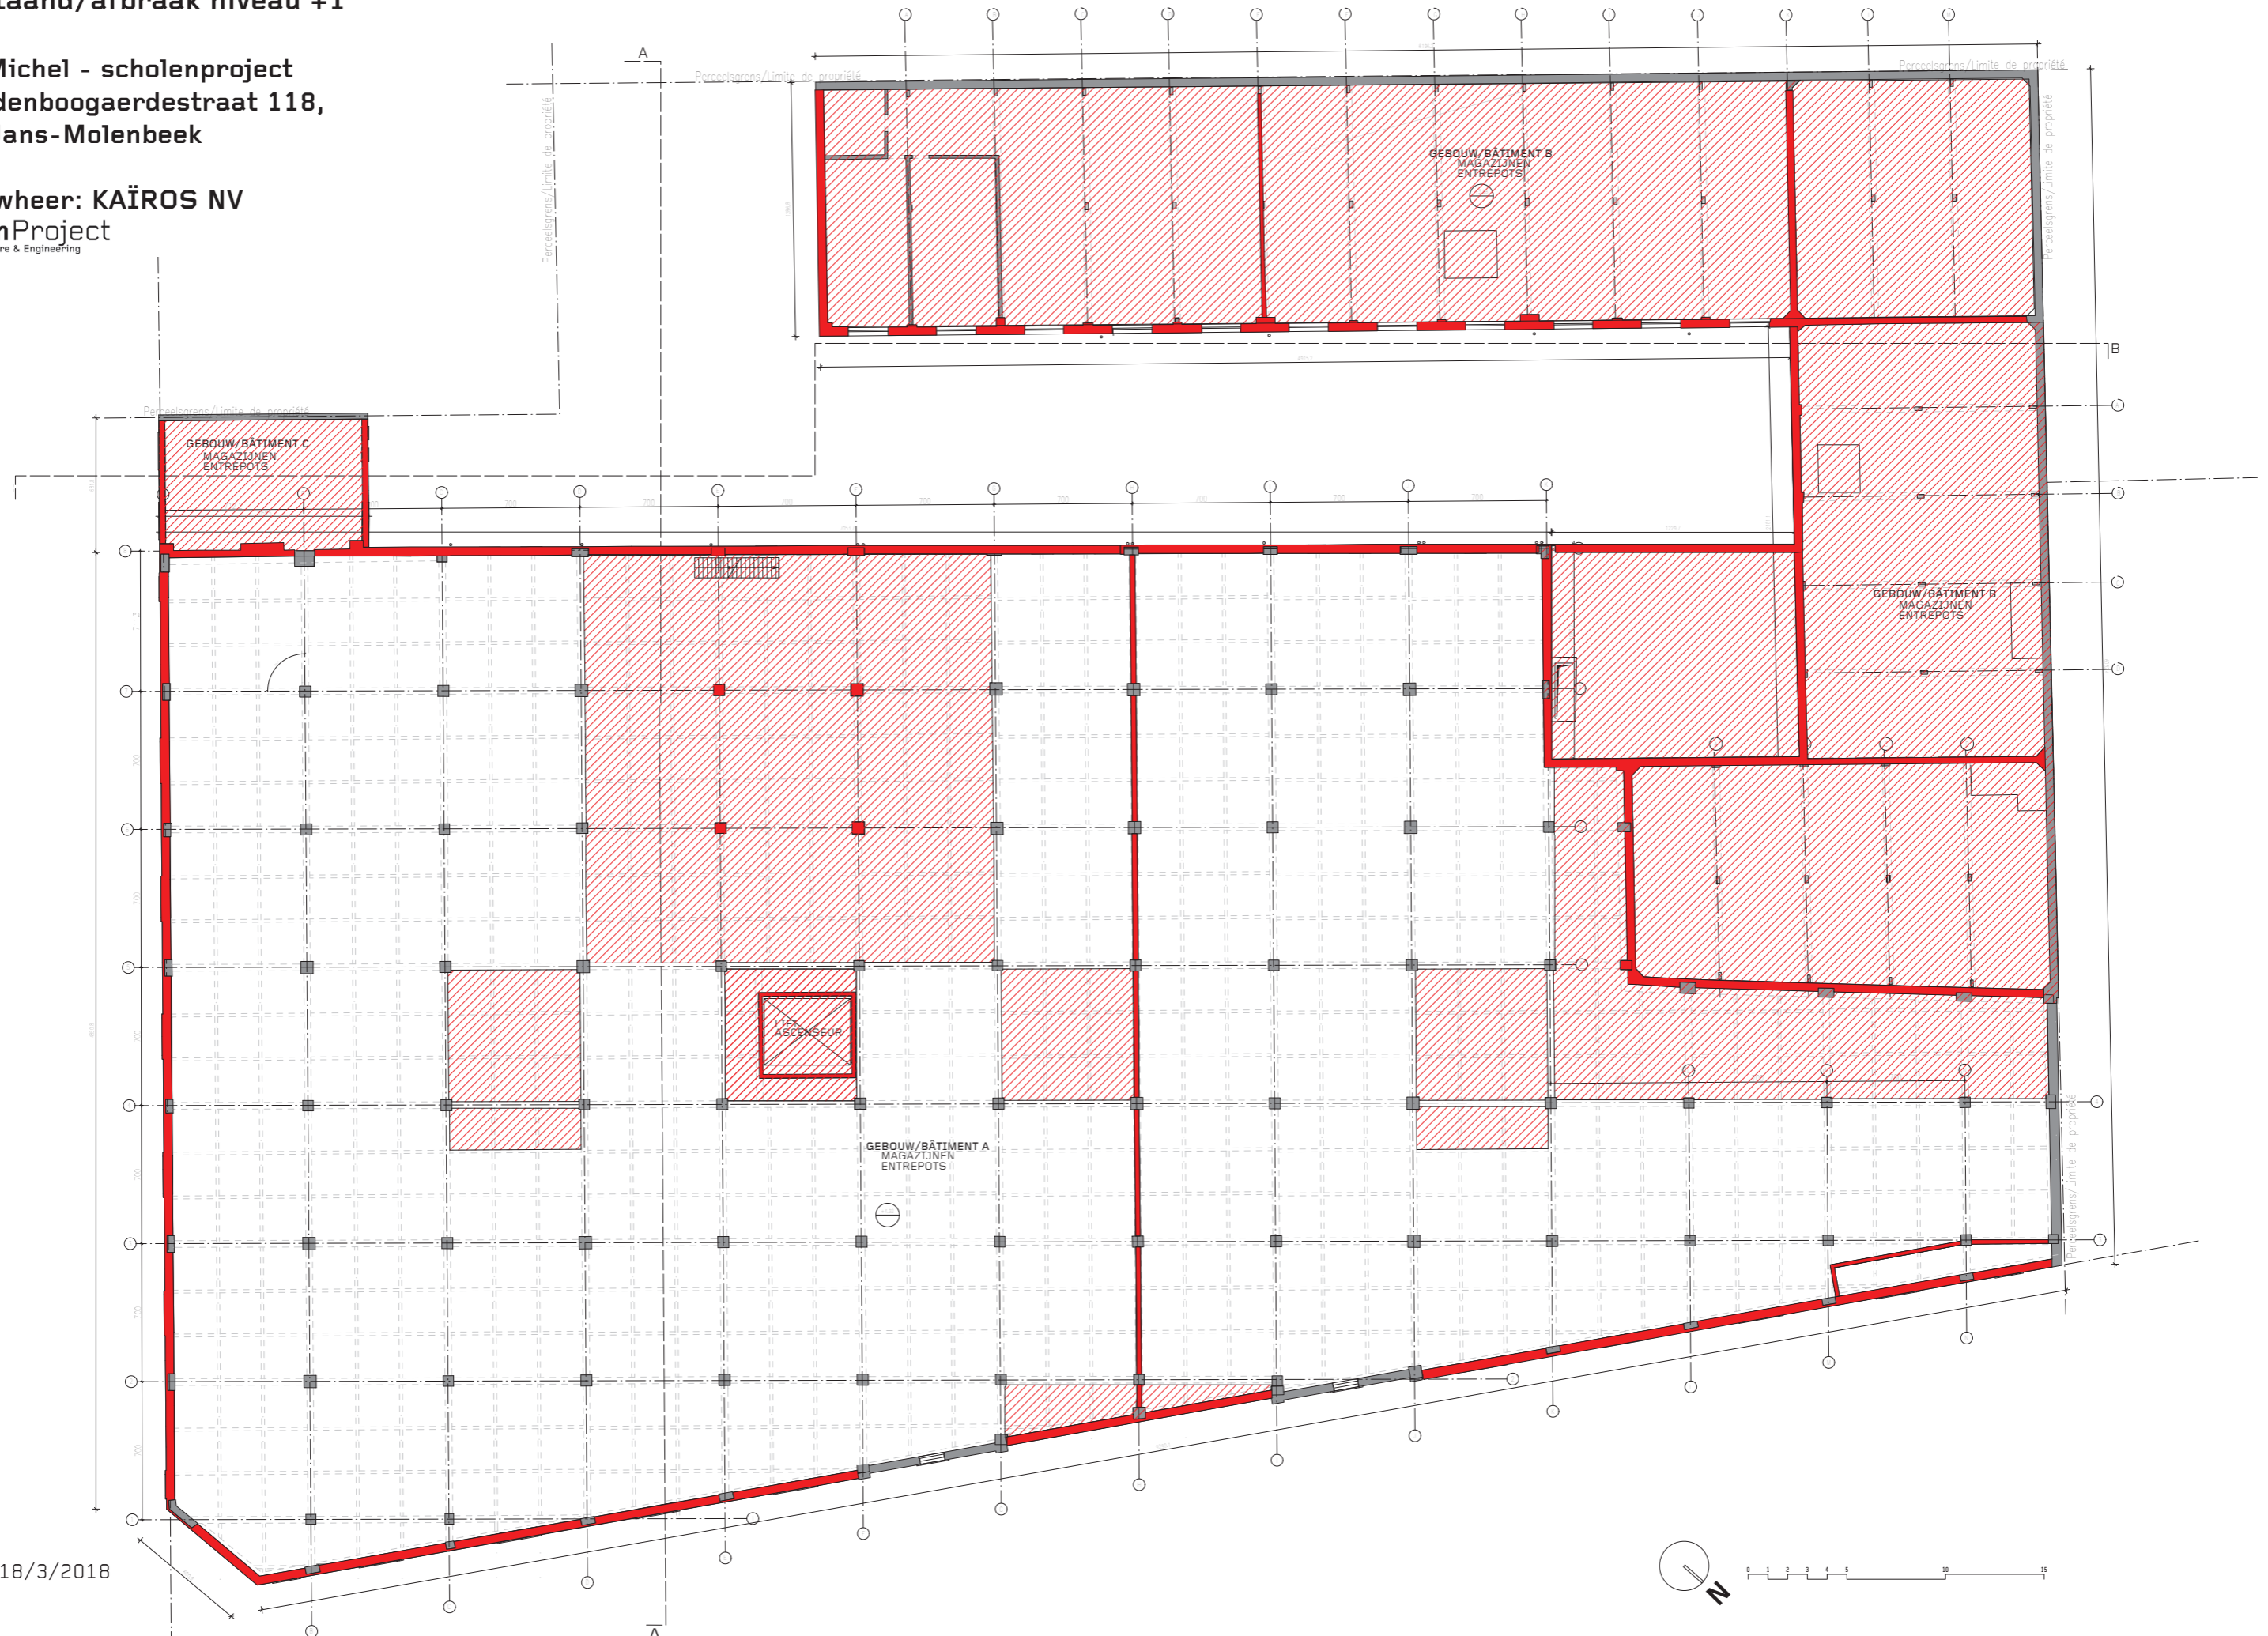

bestaand/afbraak niveau +2

St Michel - scholenproject  
Vandenboogaerdestraat 118,  
St-Jans-Molenbeek


bouwheer: KAÏROS NV  
SumProject  
Architecture & Engineering

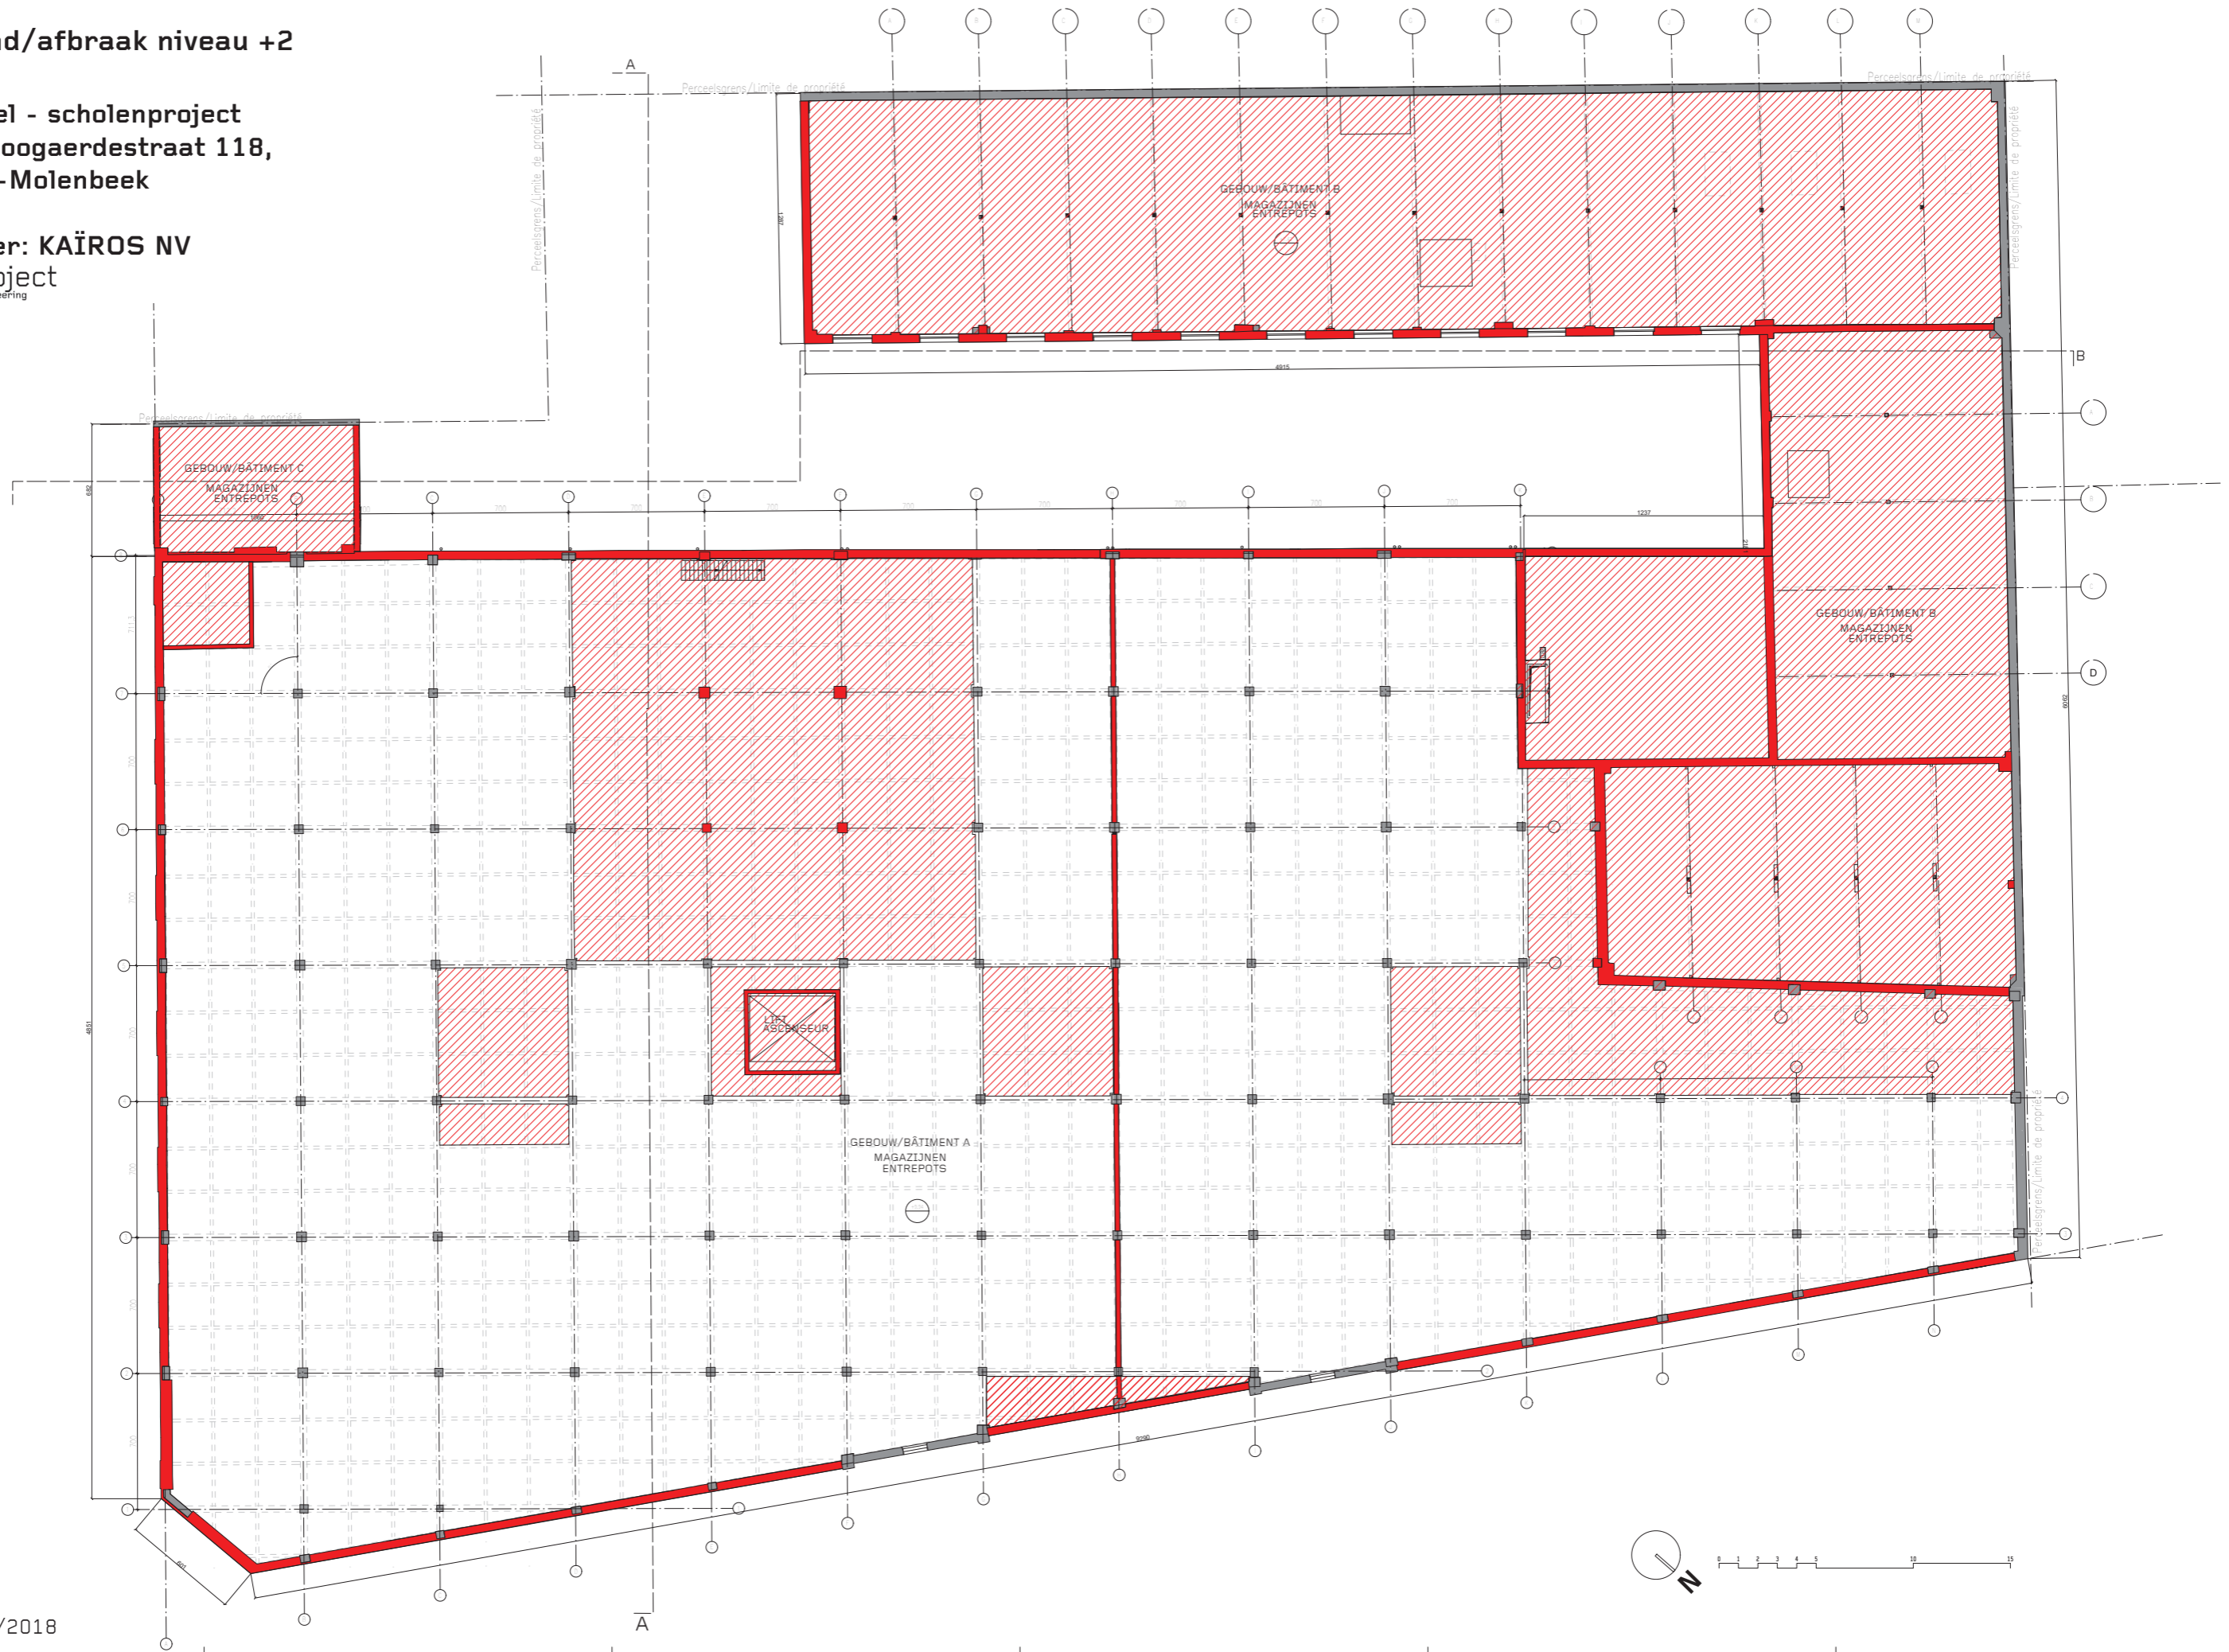

bestaand/afbraak niveau +3

St Michel - scholenproject  
Vandenboogaerdestraat 118,  
St-Jans-Molenbeek


bouwheer: KAÏROS NV  
SumProject  
Architecture & Engineering


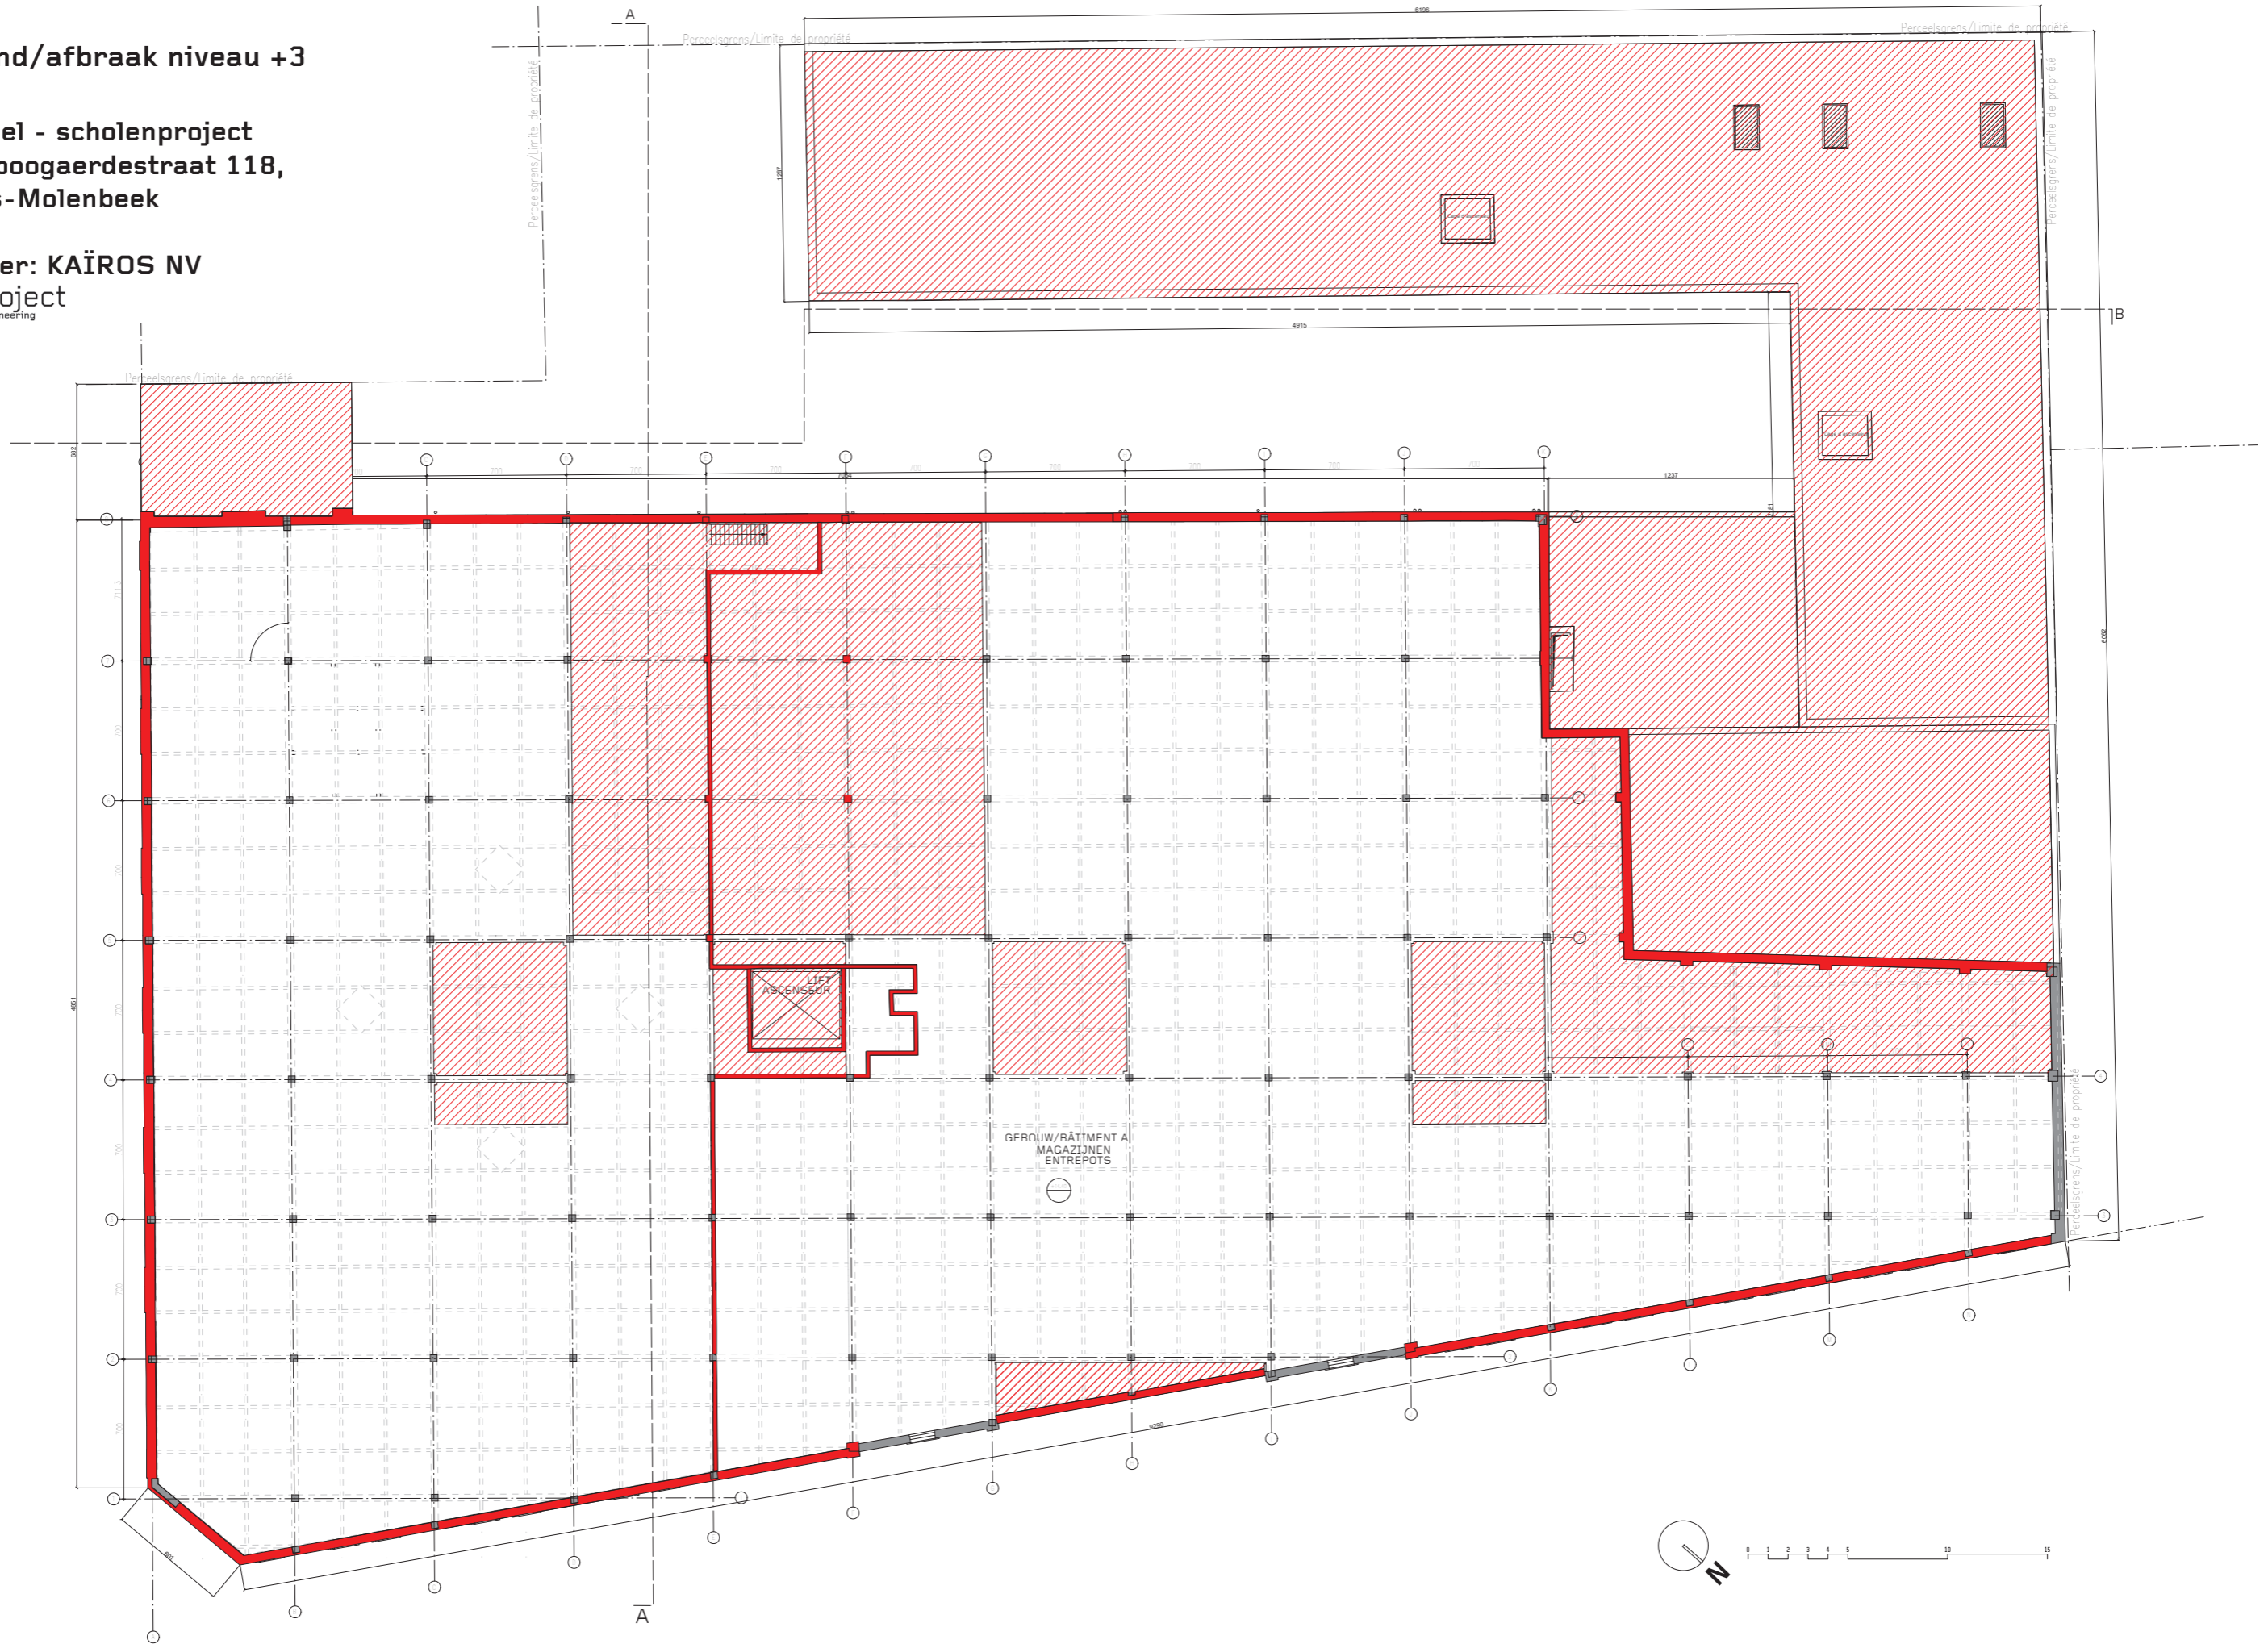


# bestaand/afbraak dakniveau

St Michel - scholenproject  
Vandenboogaerdestraat 118,  
St-Jans-Molenbeek

bouwheer: KAÏROS NV  
SumProject  
Architecture & Engineering


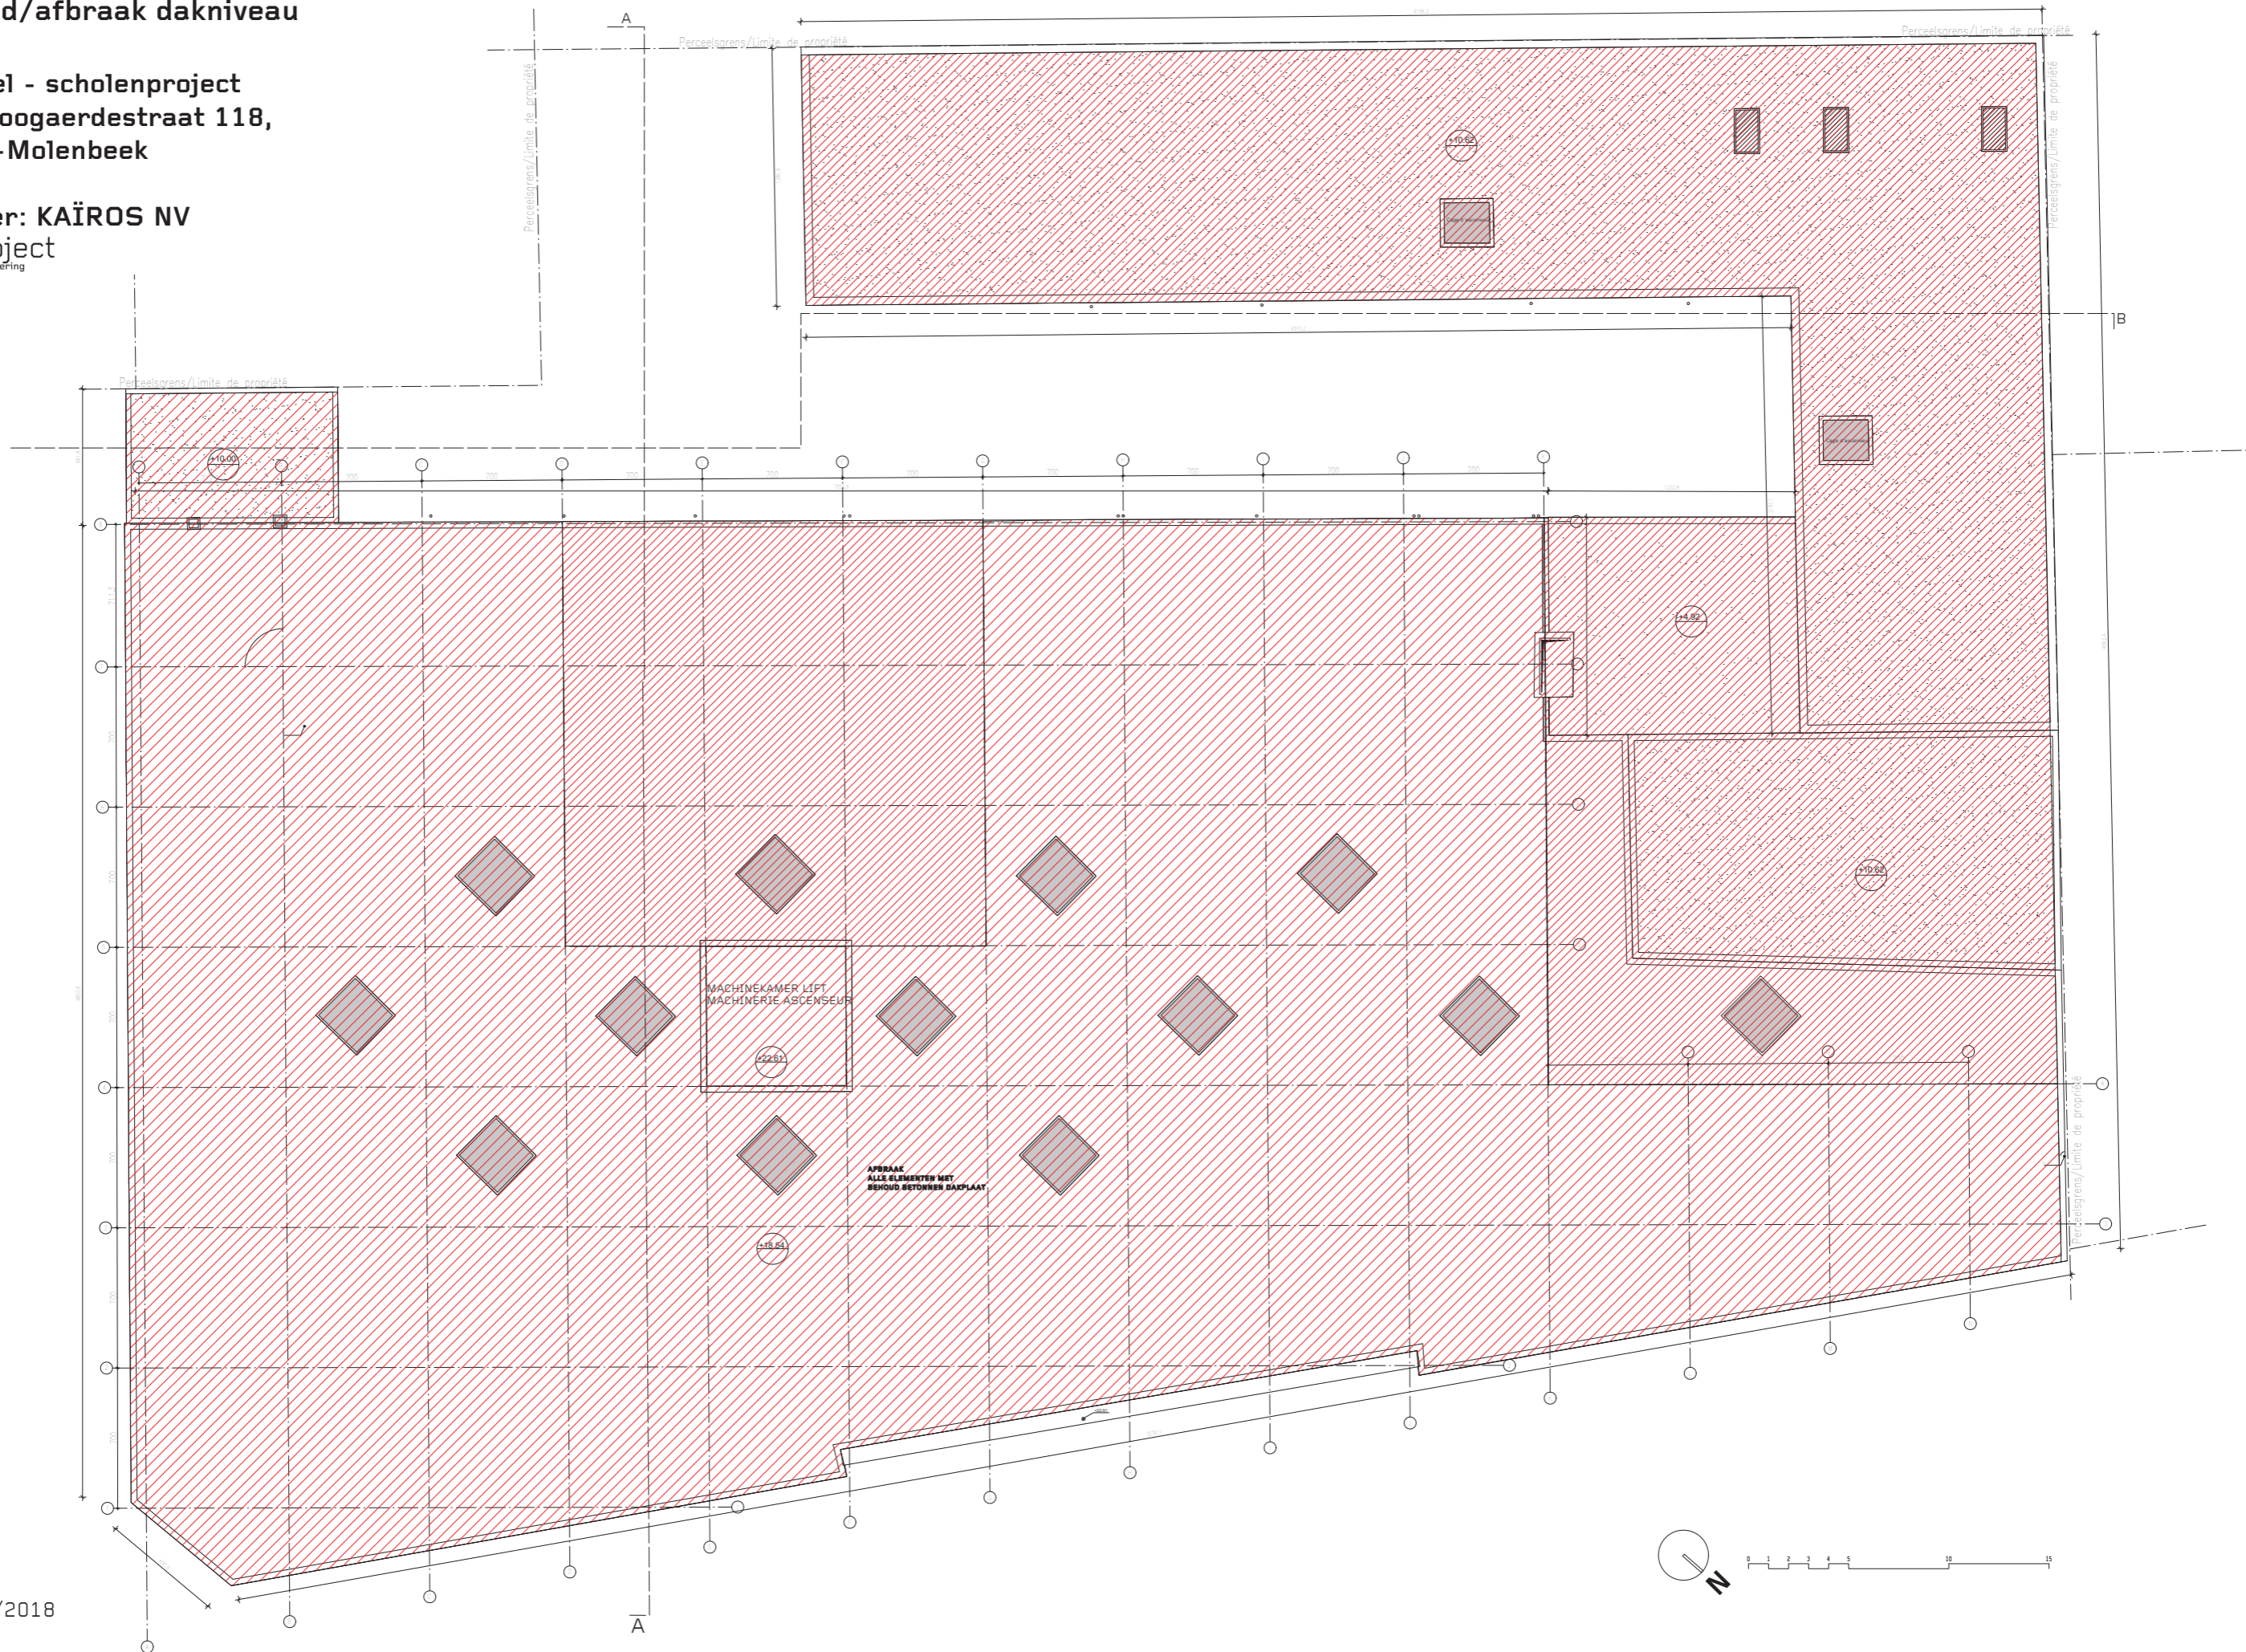


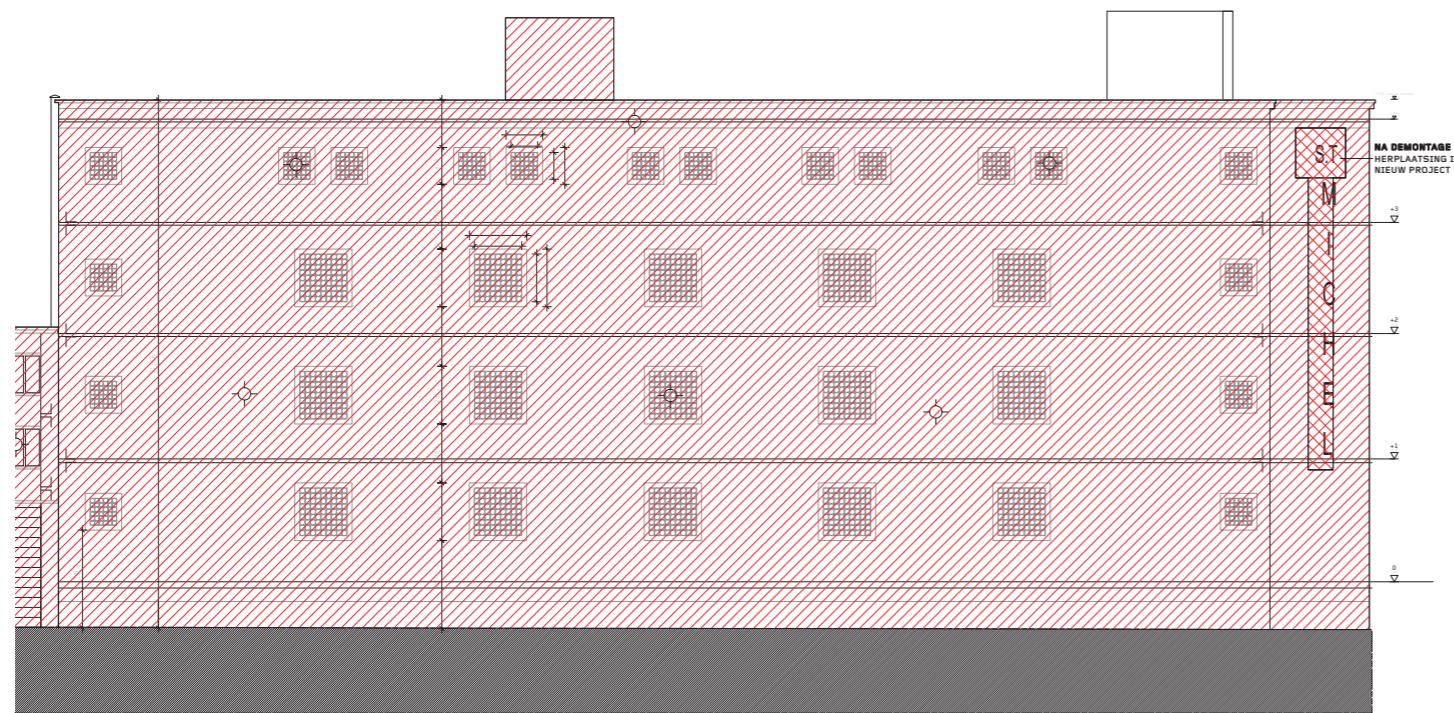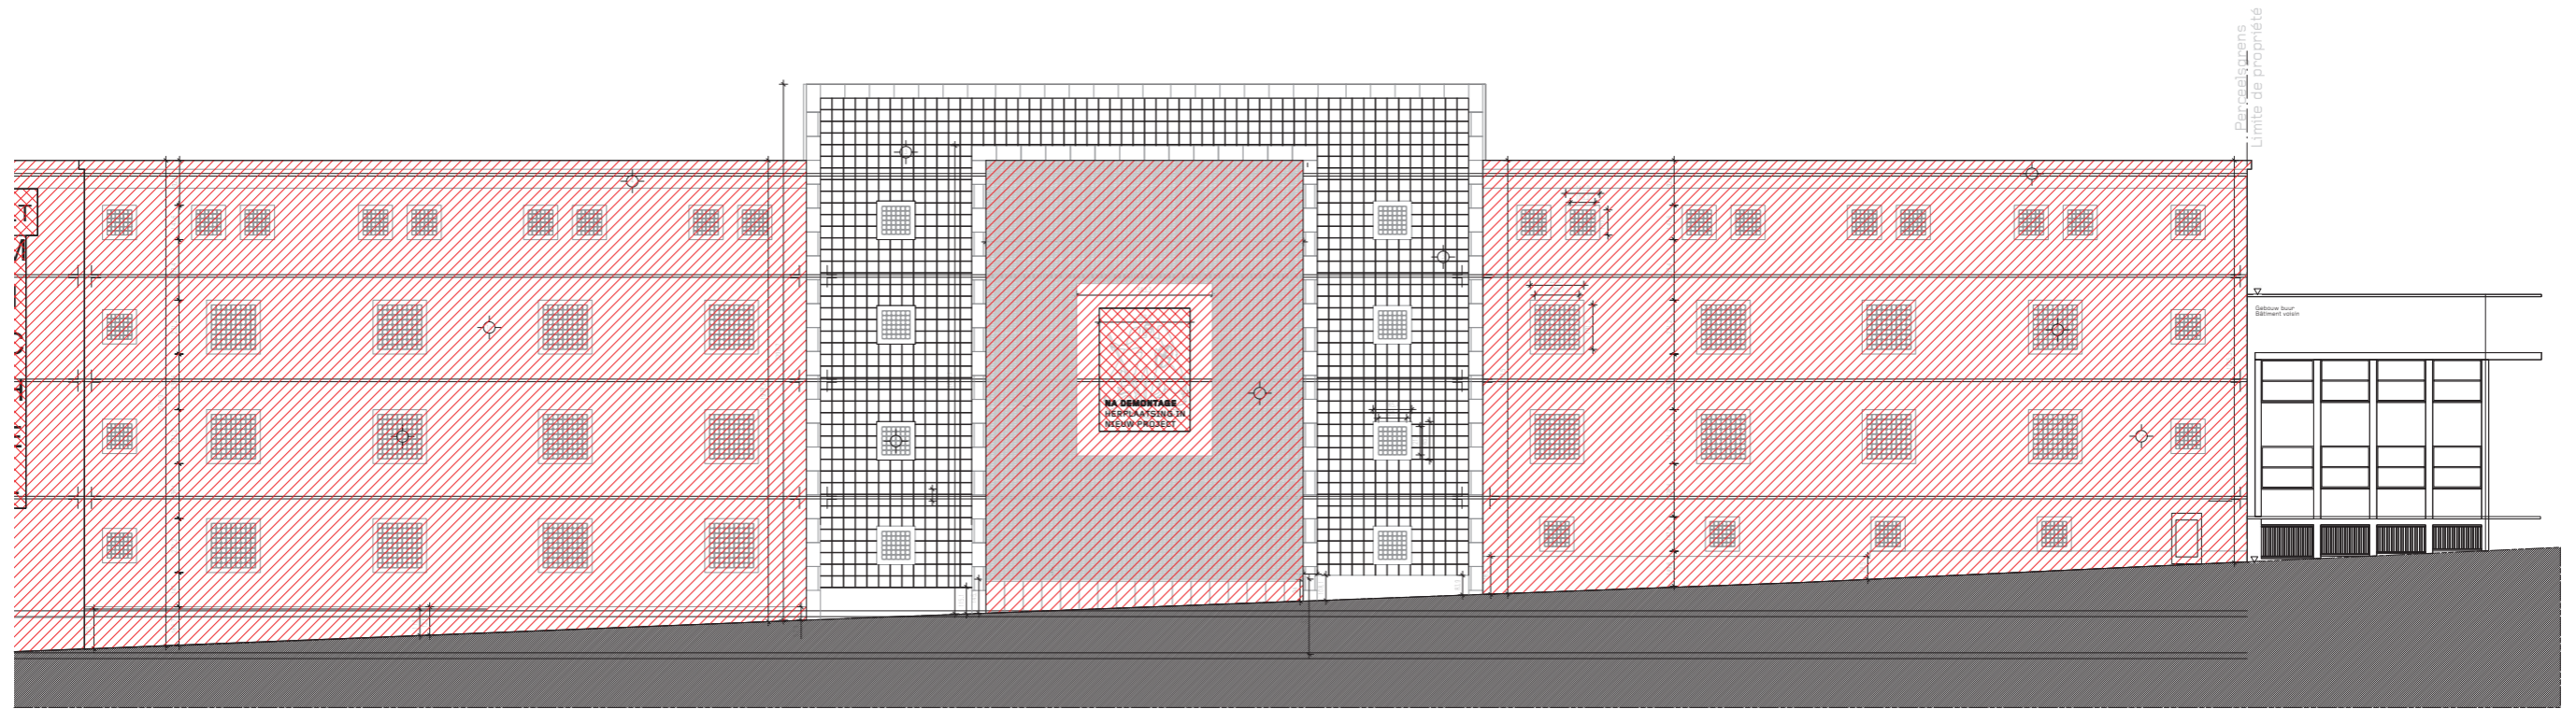

bestaand/afbraak gevels

St Michel - scholenproject  
Vandenboogaerdestraat 118,  
St-Jans-Molenbeek

bouwheer: KAÏROS NV  
**SumProject**  
Architecture & Engineering

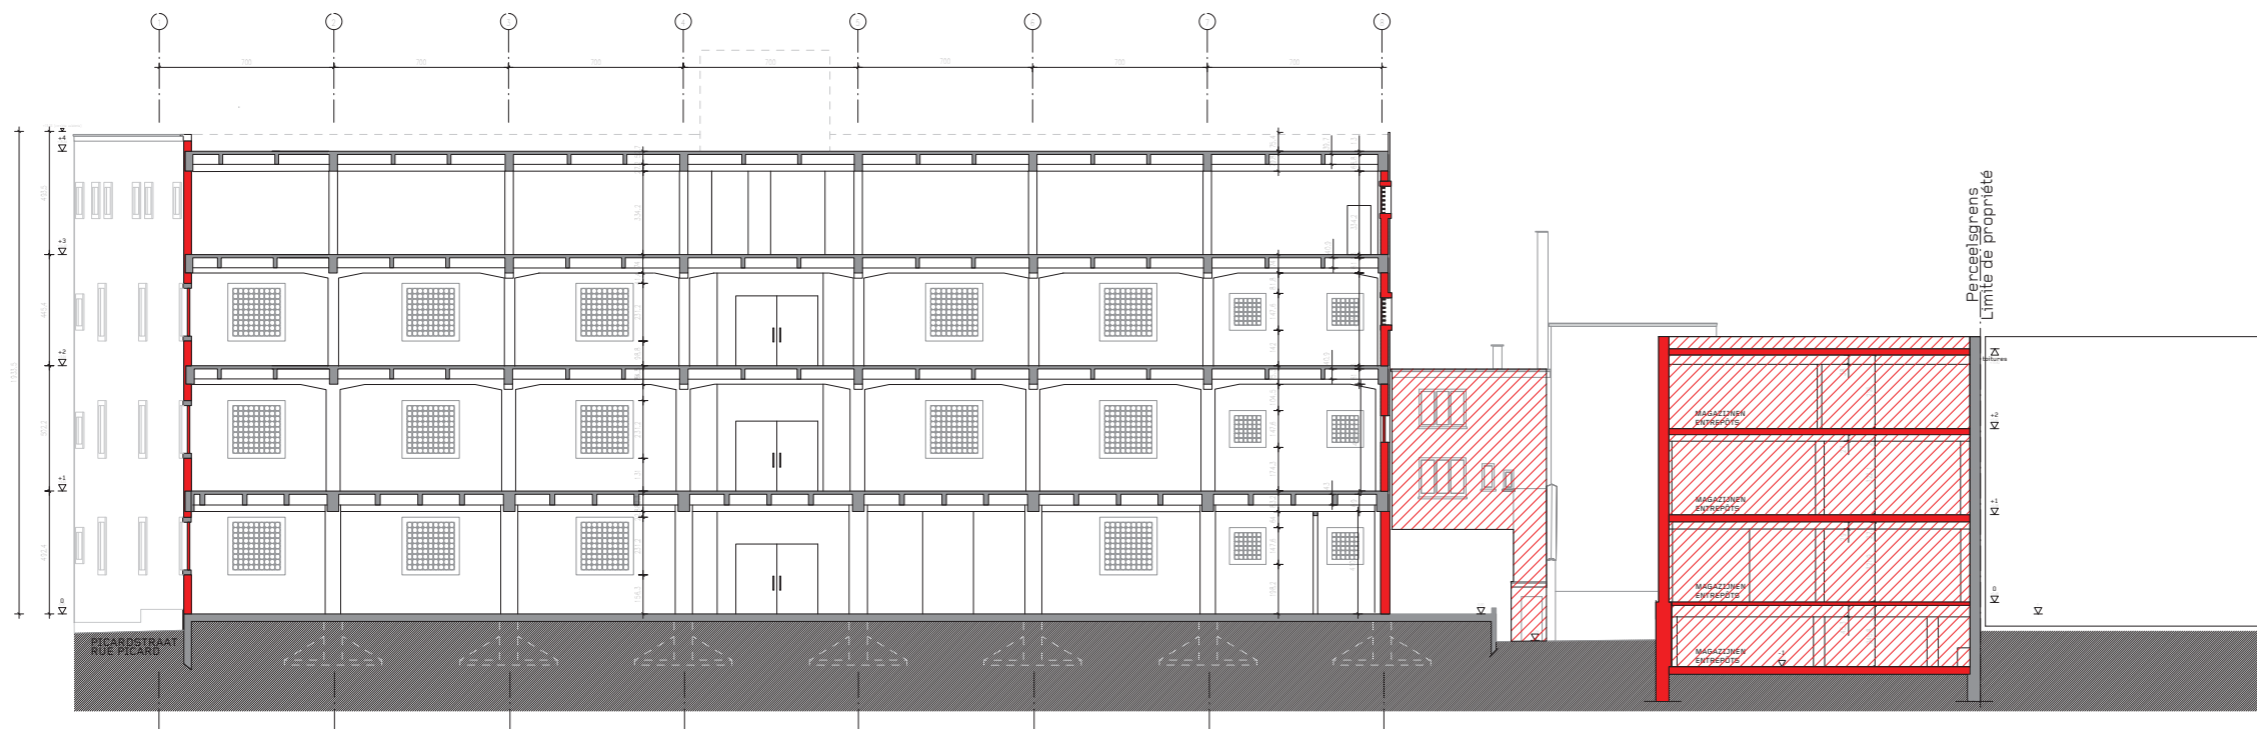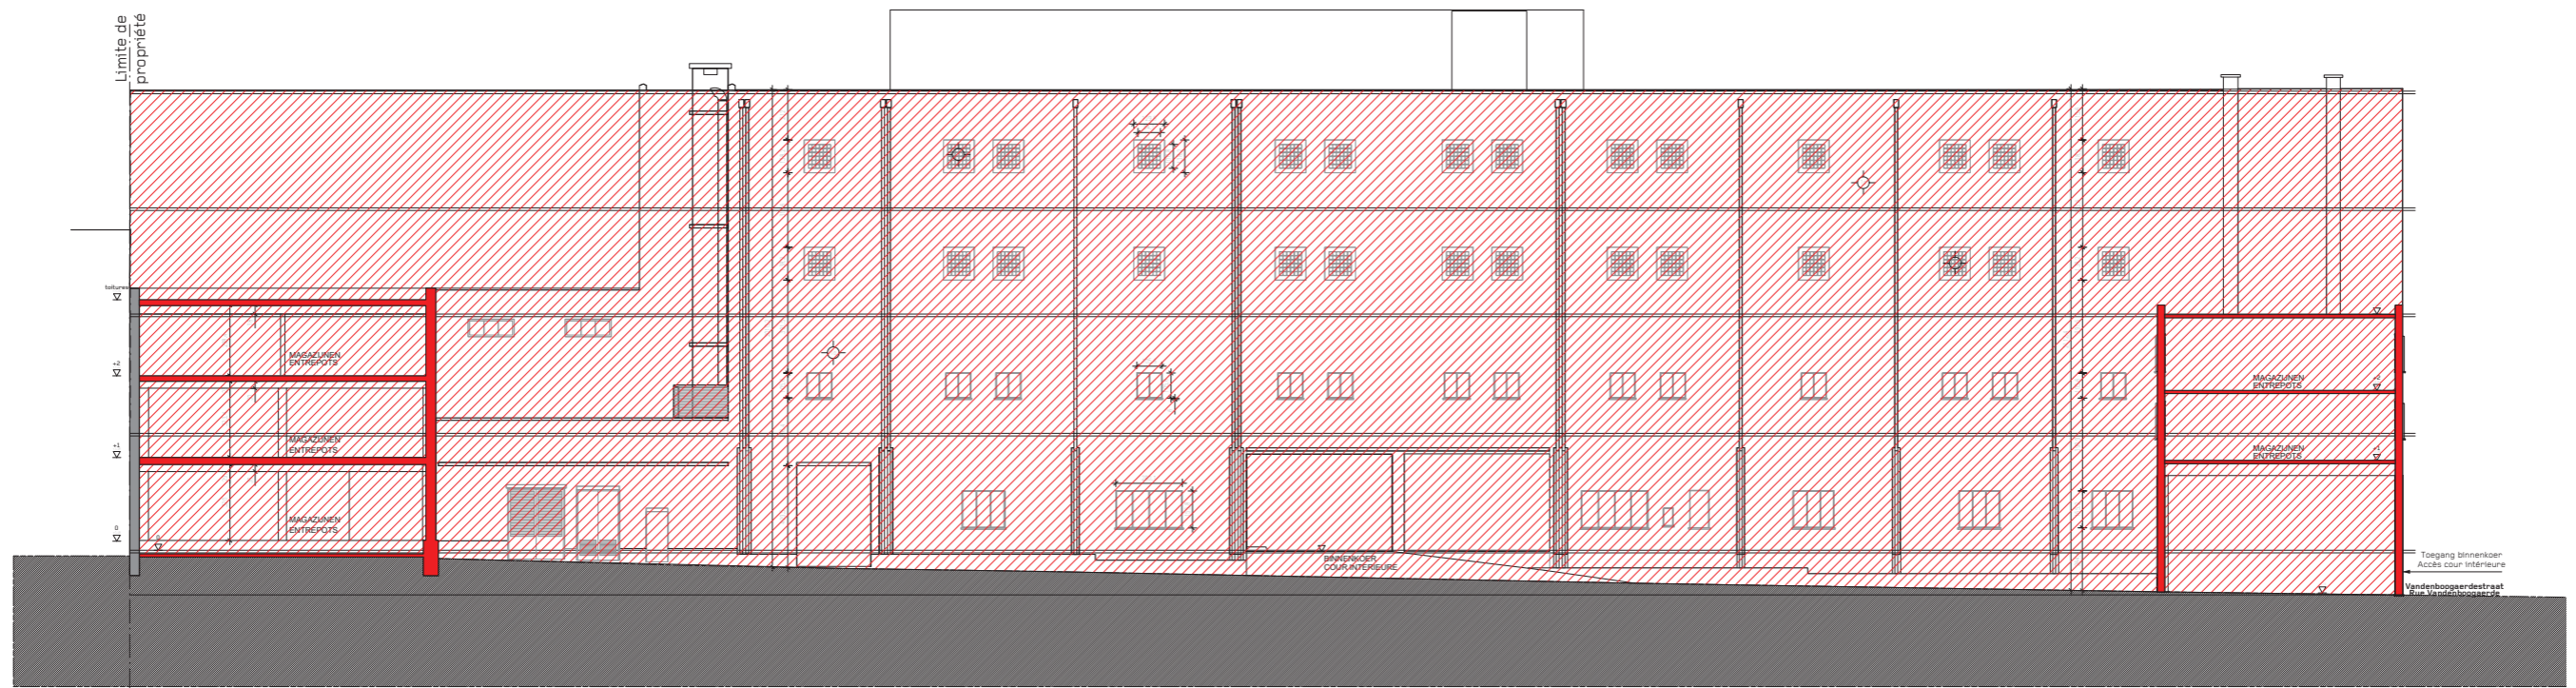

bestaand/afbraak snedes

St Michel - scholenproject  
 Vandenboogaerdestraat 118,  
 St-Jans-Molenbeek

bouwheer: KAÏROS NV  
 SumProject  
 Architecture & Engineering