



NIVEAU 0

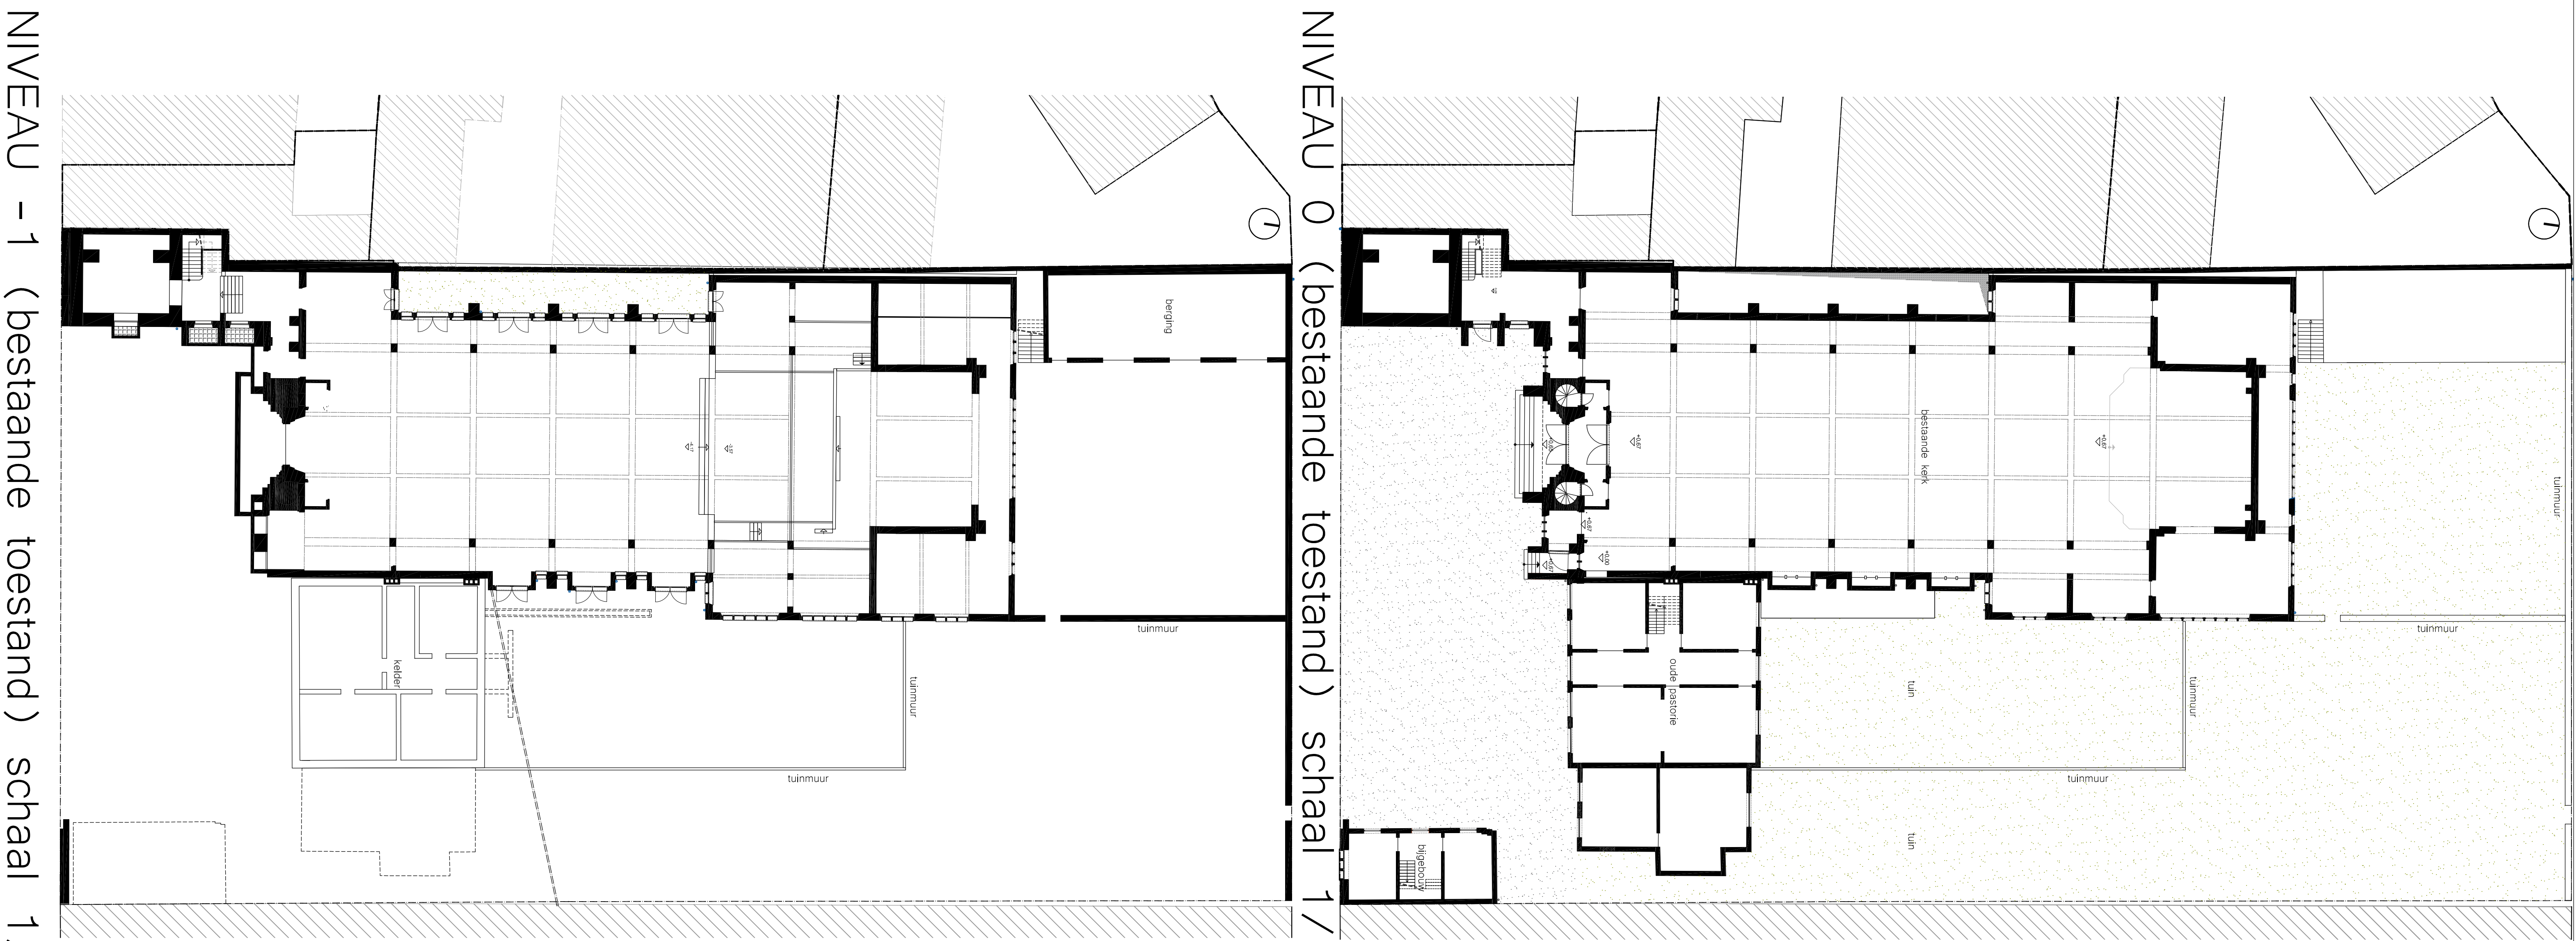

NIVEAU -1 (bestaande toestand) schaal 1/200

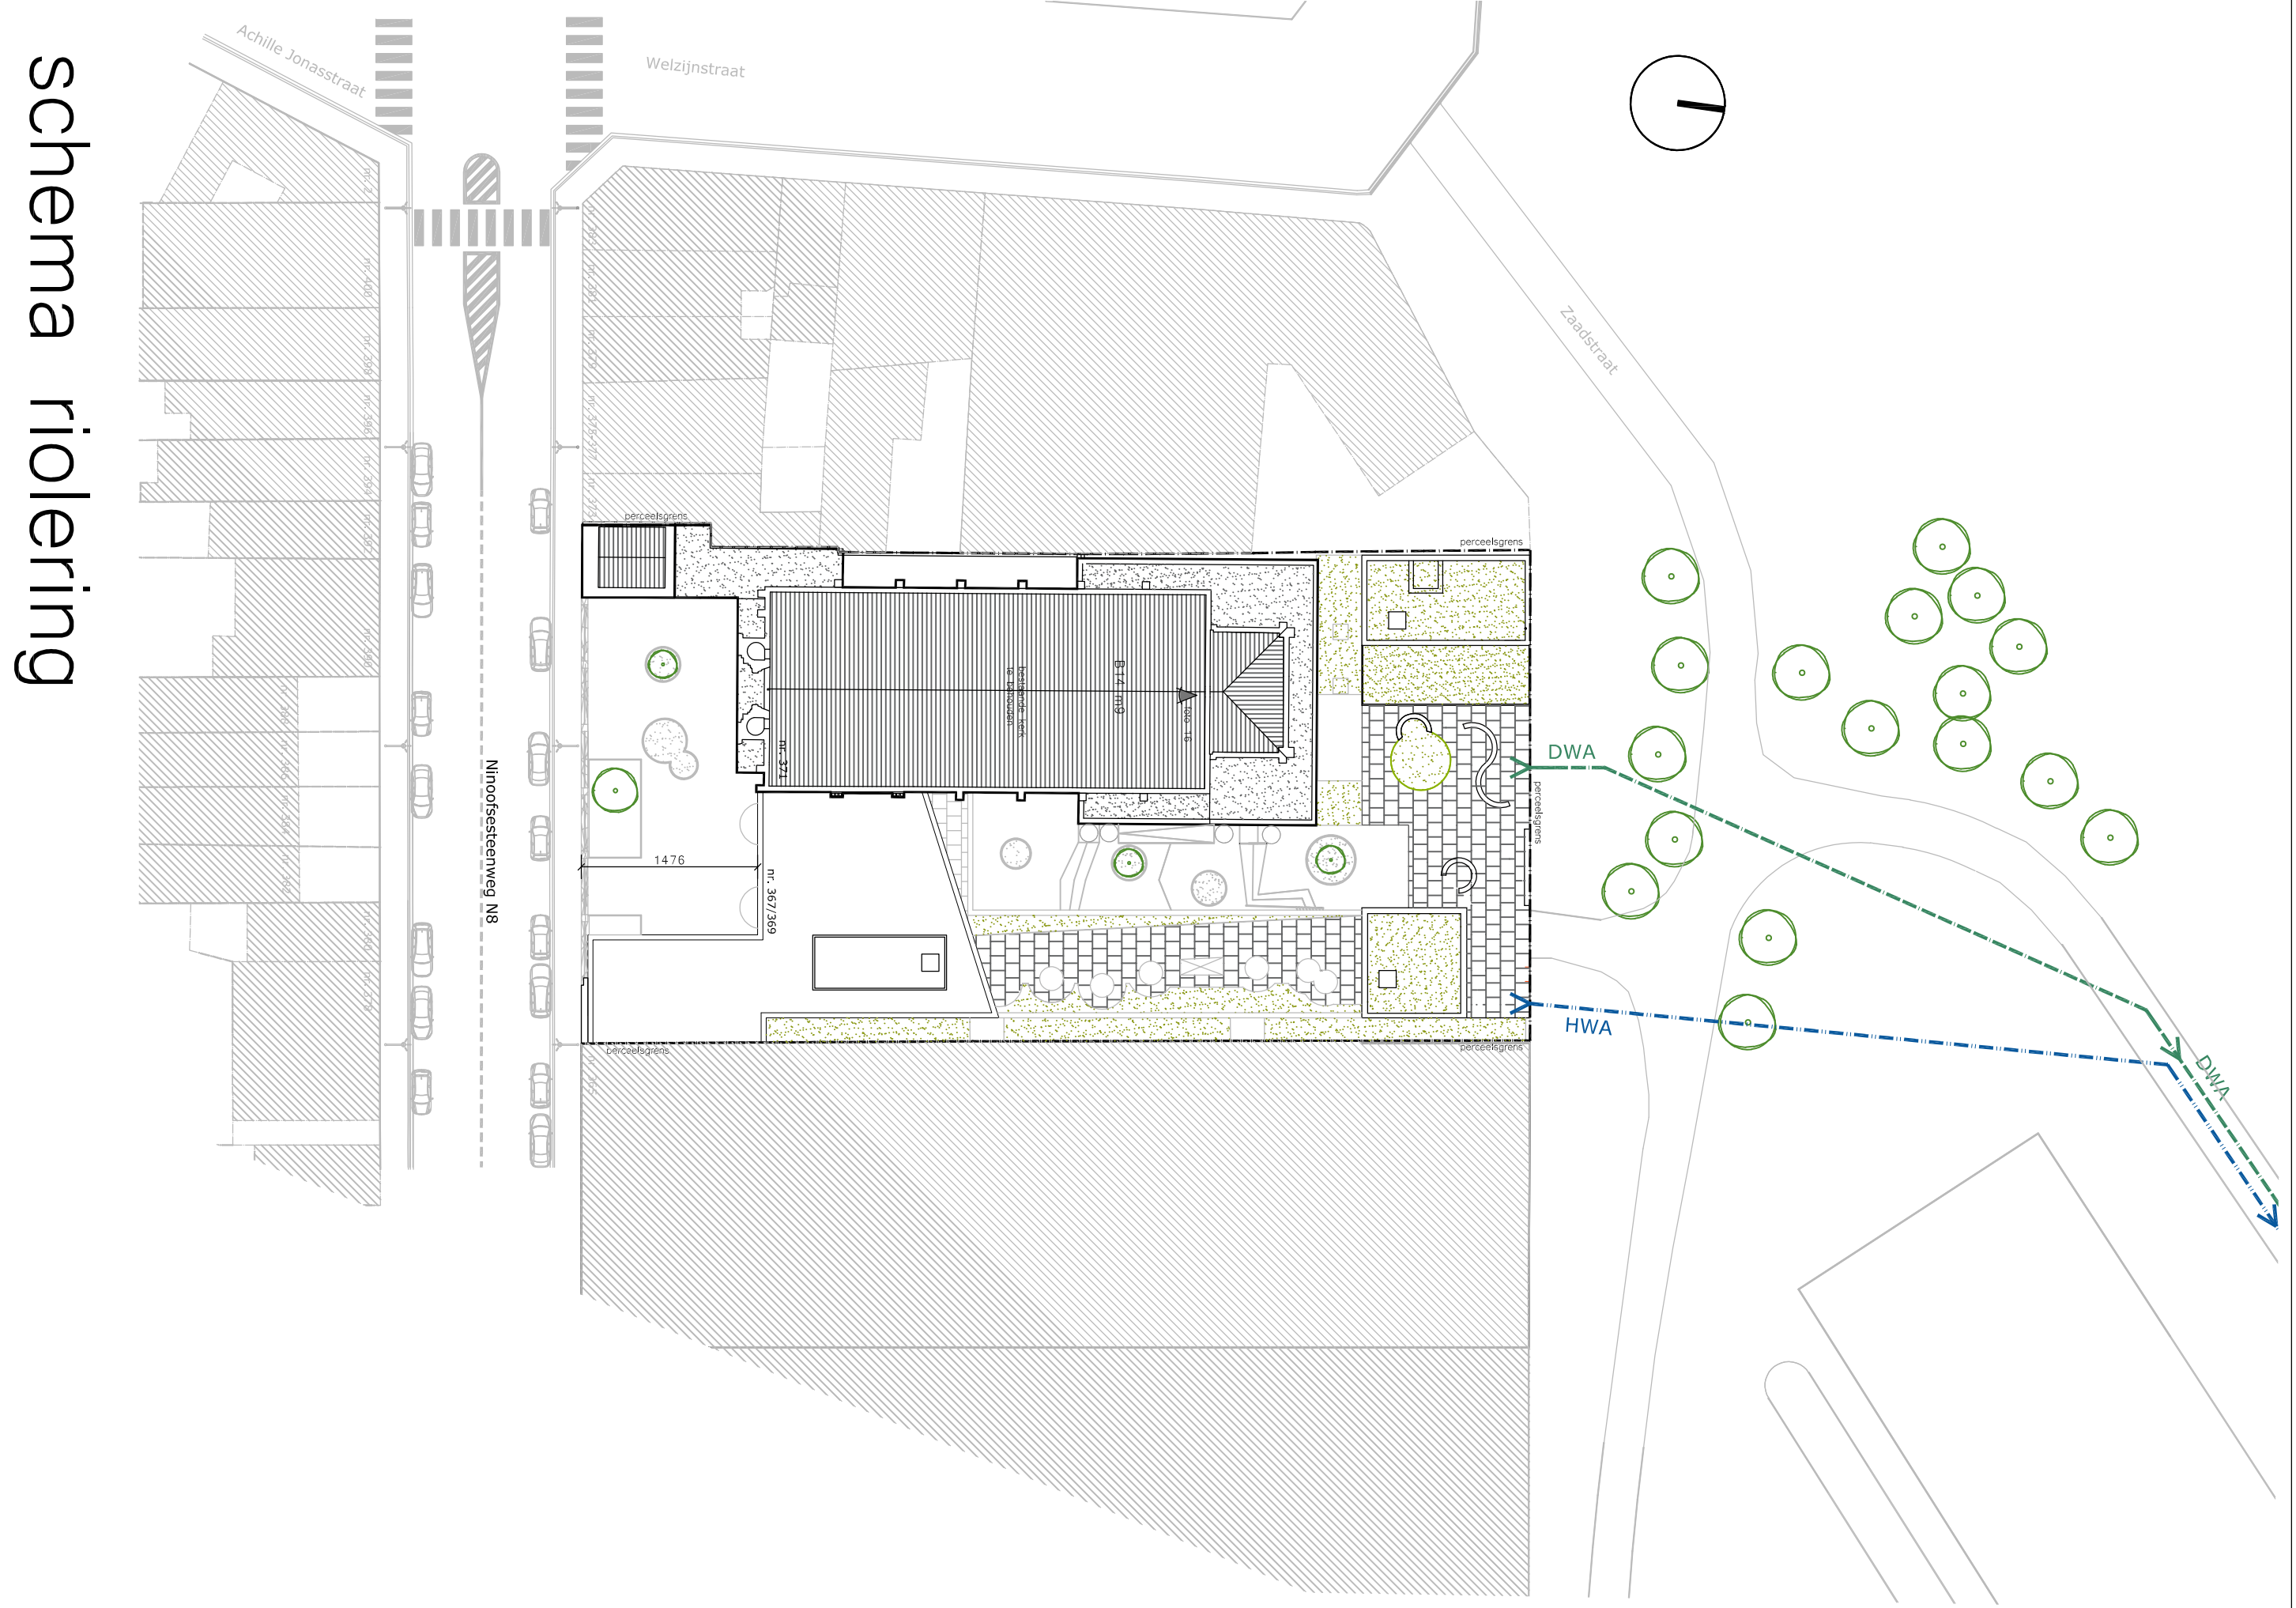

schema riolering





PLAN NIVEAU 0

plan niveau 0, binnen bestaande toestand, schema riolering

13/01/2017 17:00 a.z. 1/200 2/10