



20170082 PAS Amdeulecht  
 Renovation - 1  
 2016/17.

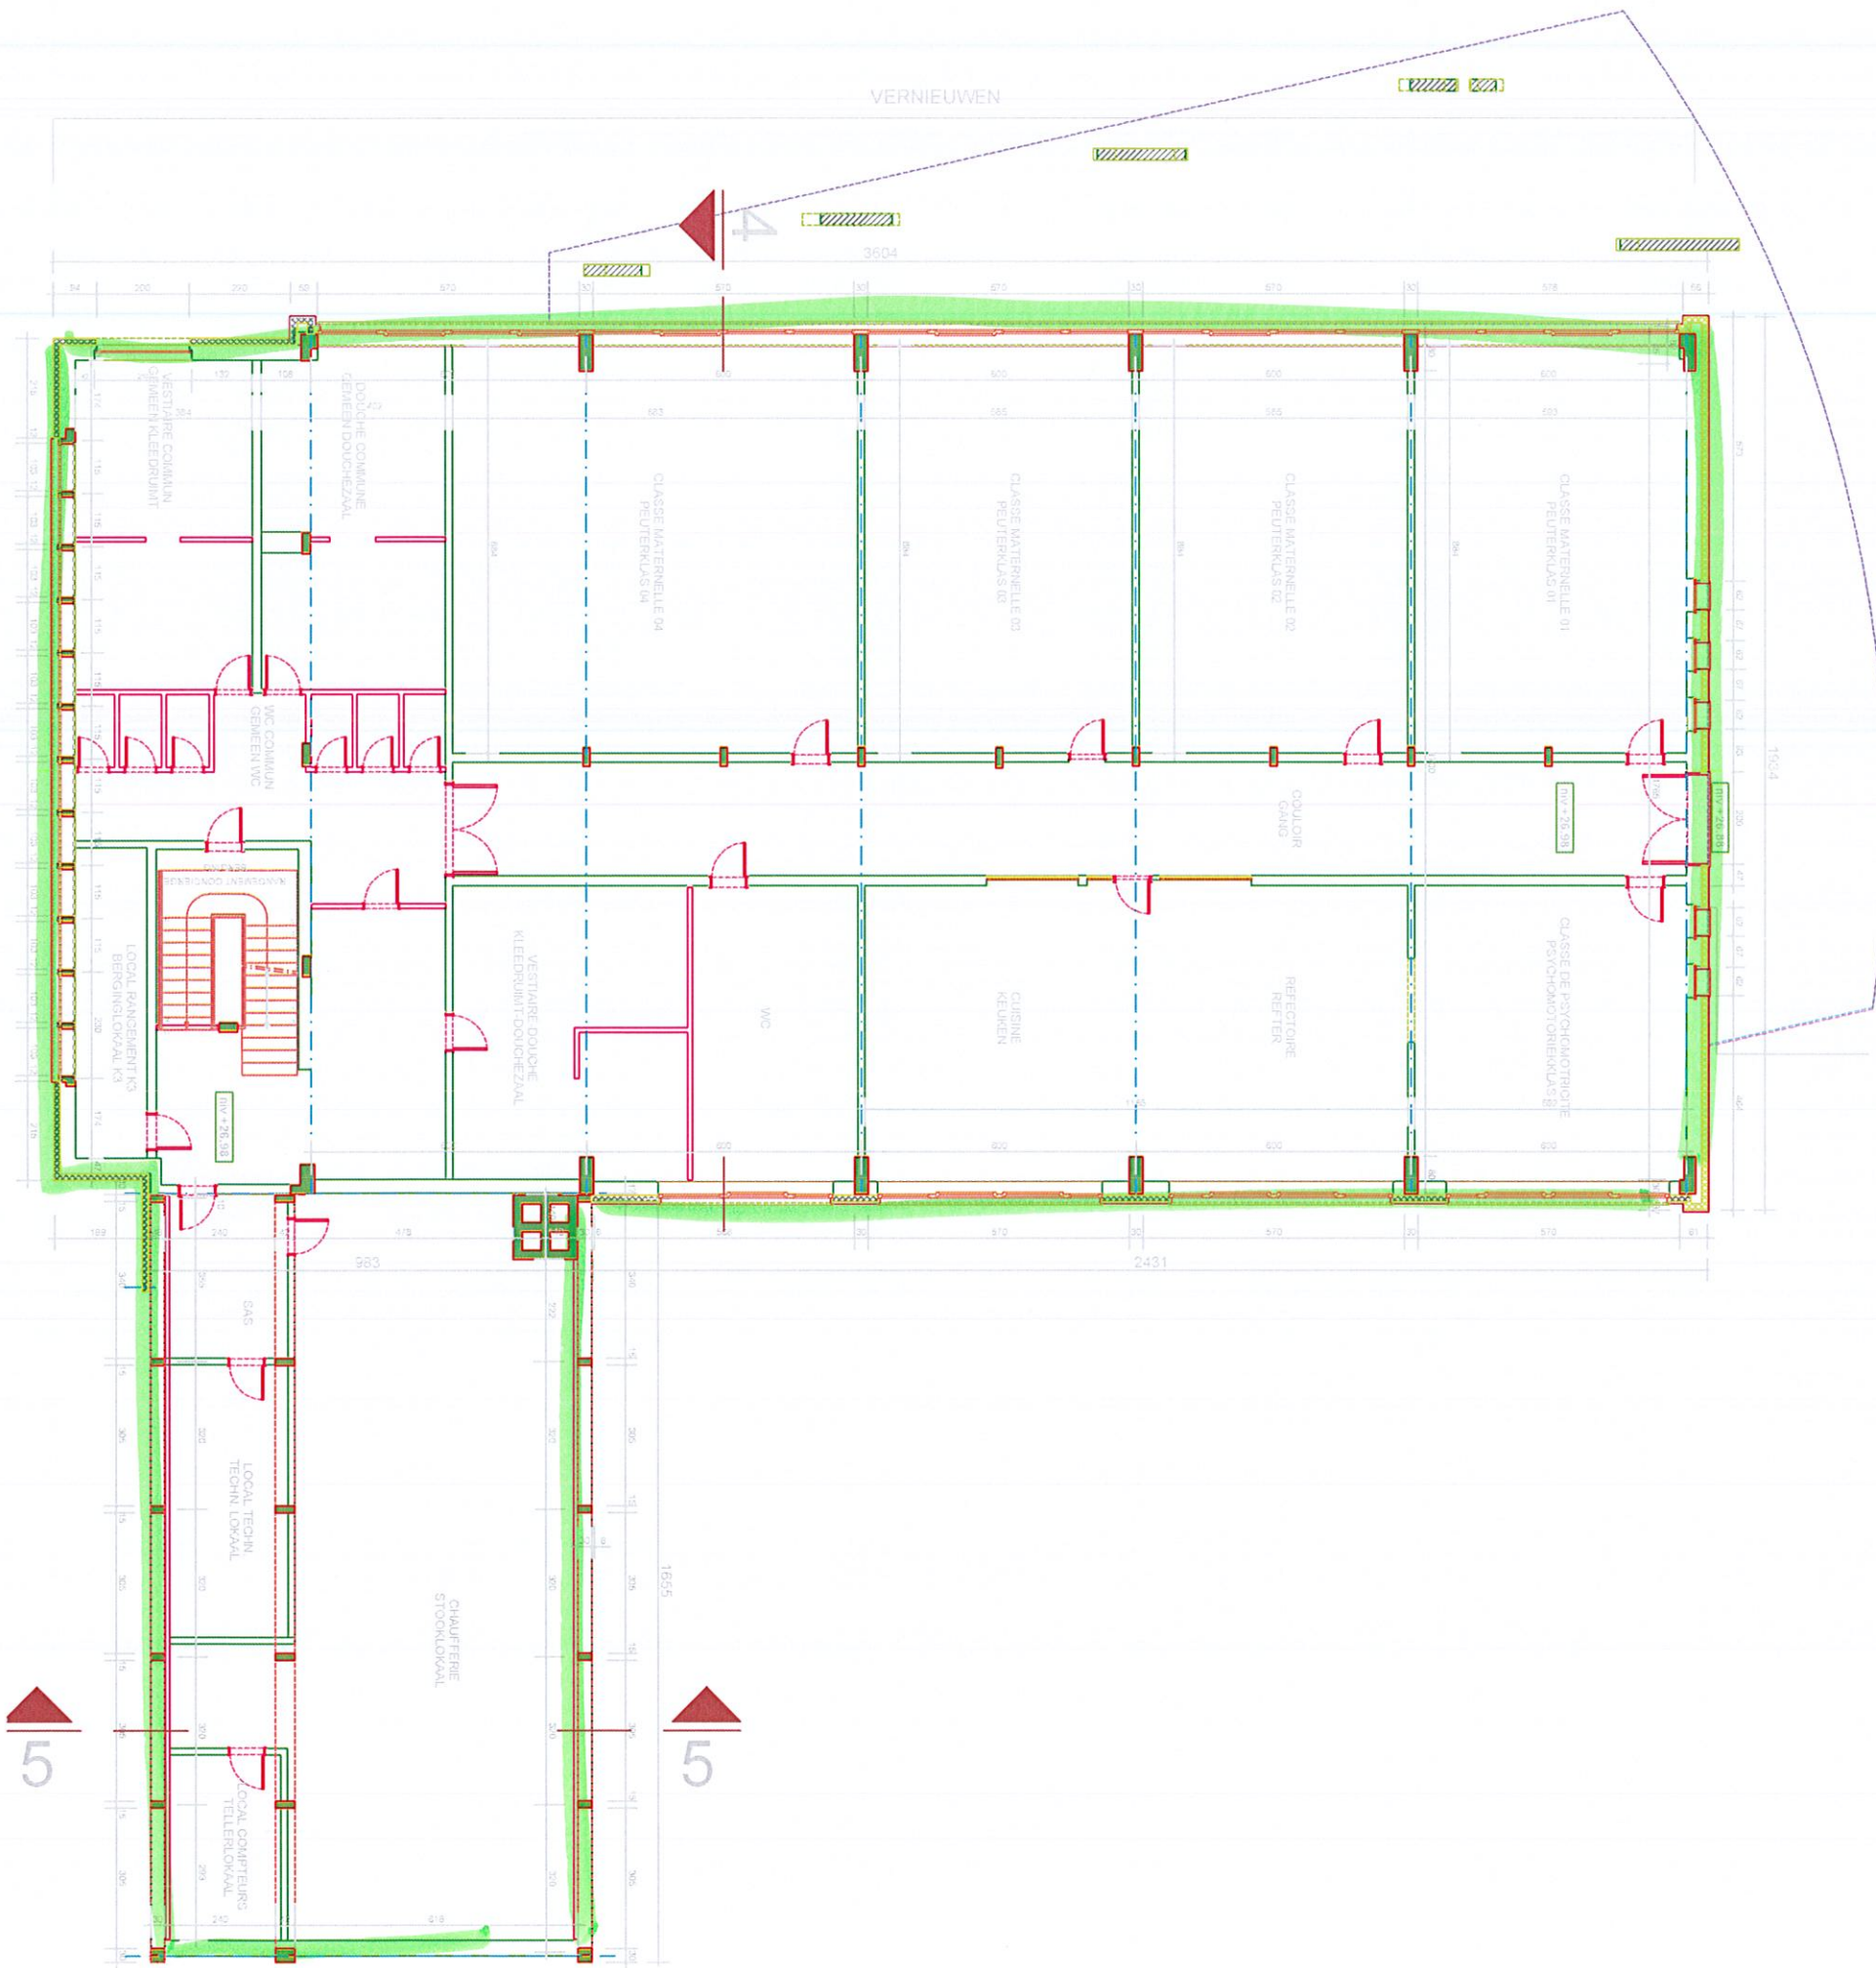

Parties fonçonnées  
 - Enseignement  
 - Conciergerie

20170821 P18 Amdelehl  
Eingetragen BDC  
2016/17.

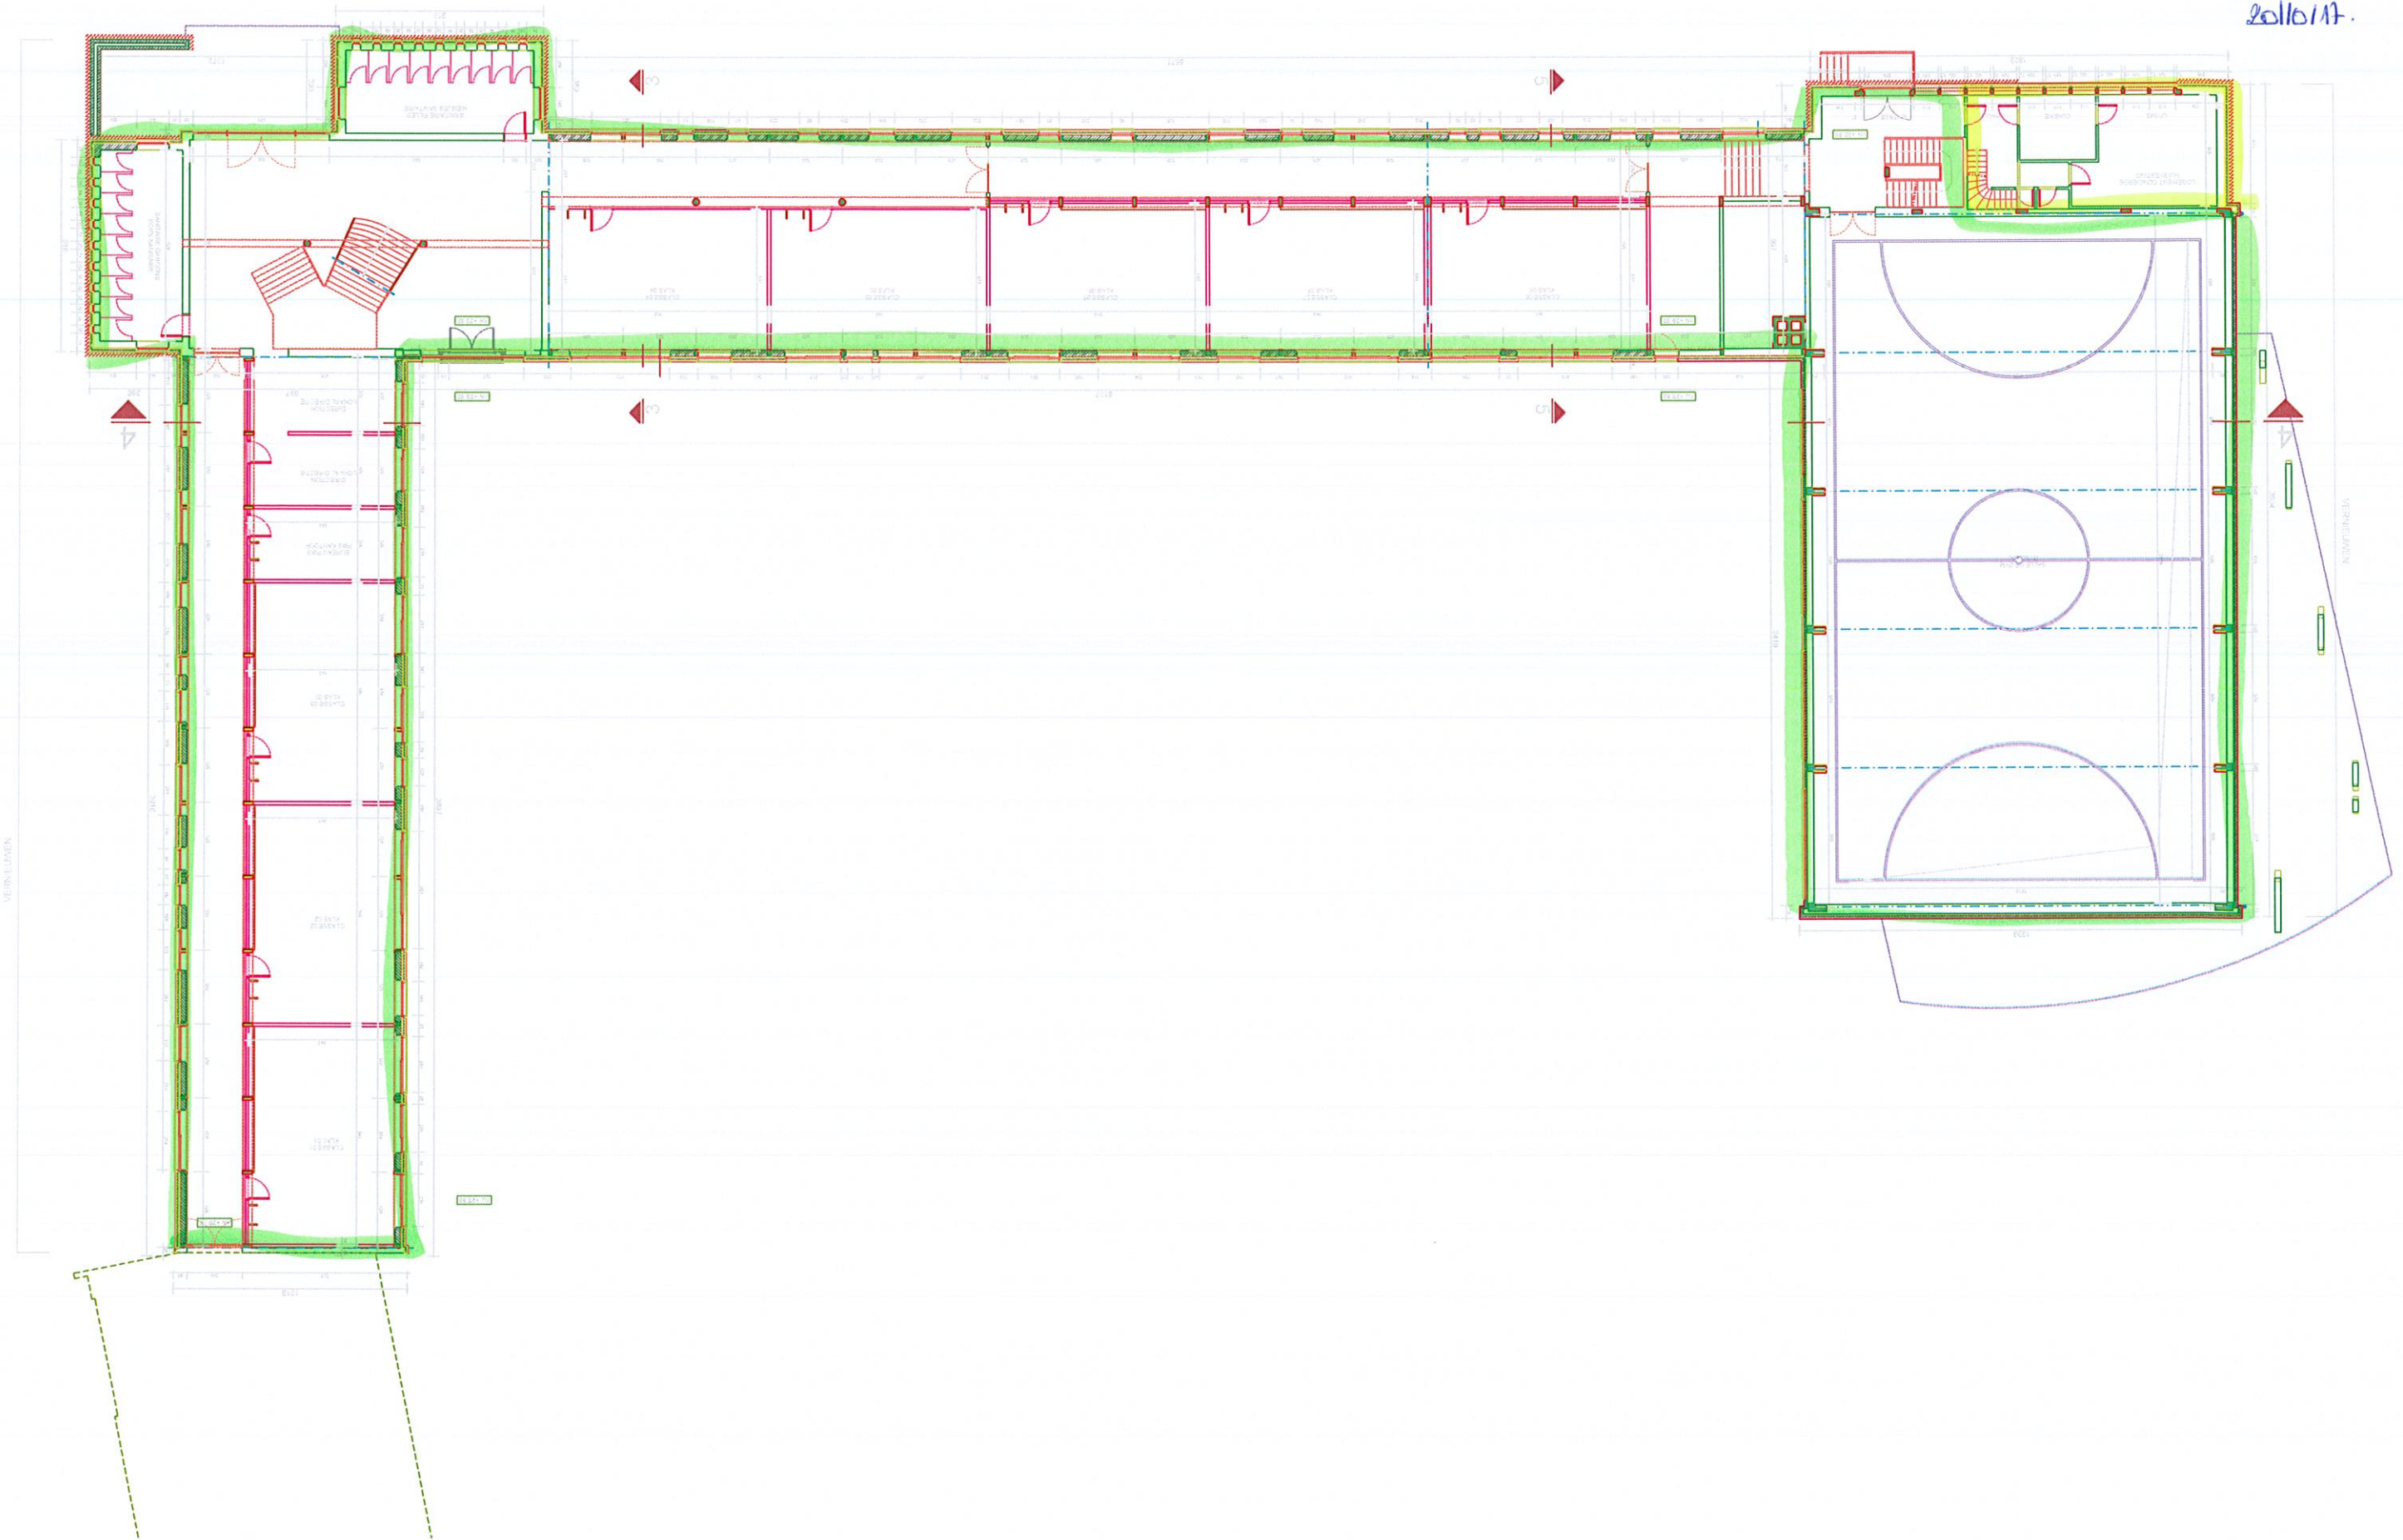




20170822 Architekt P18

Relocation +1

201617.

100% Vp.

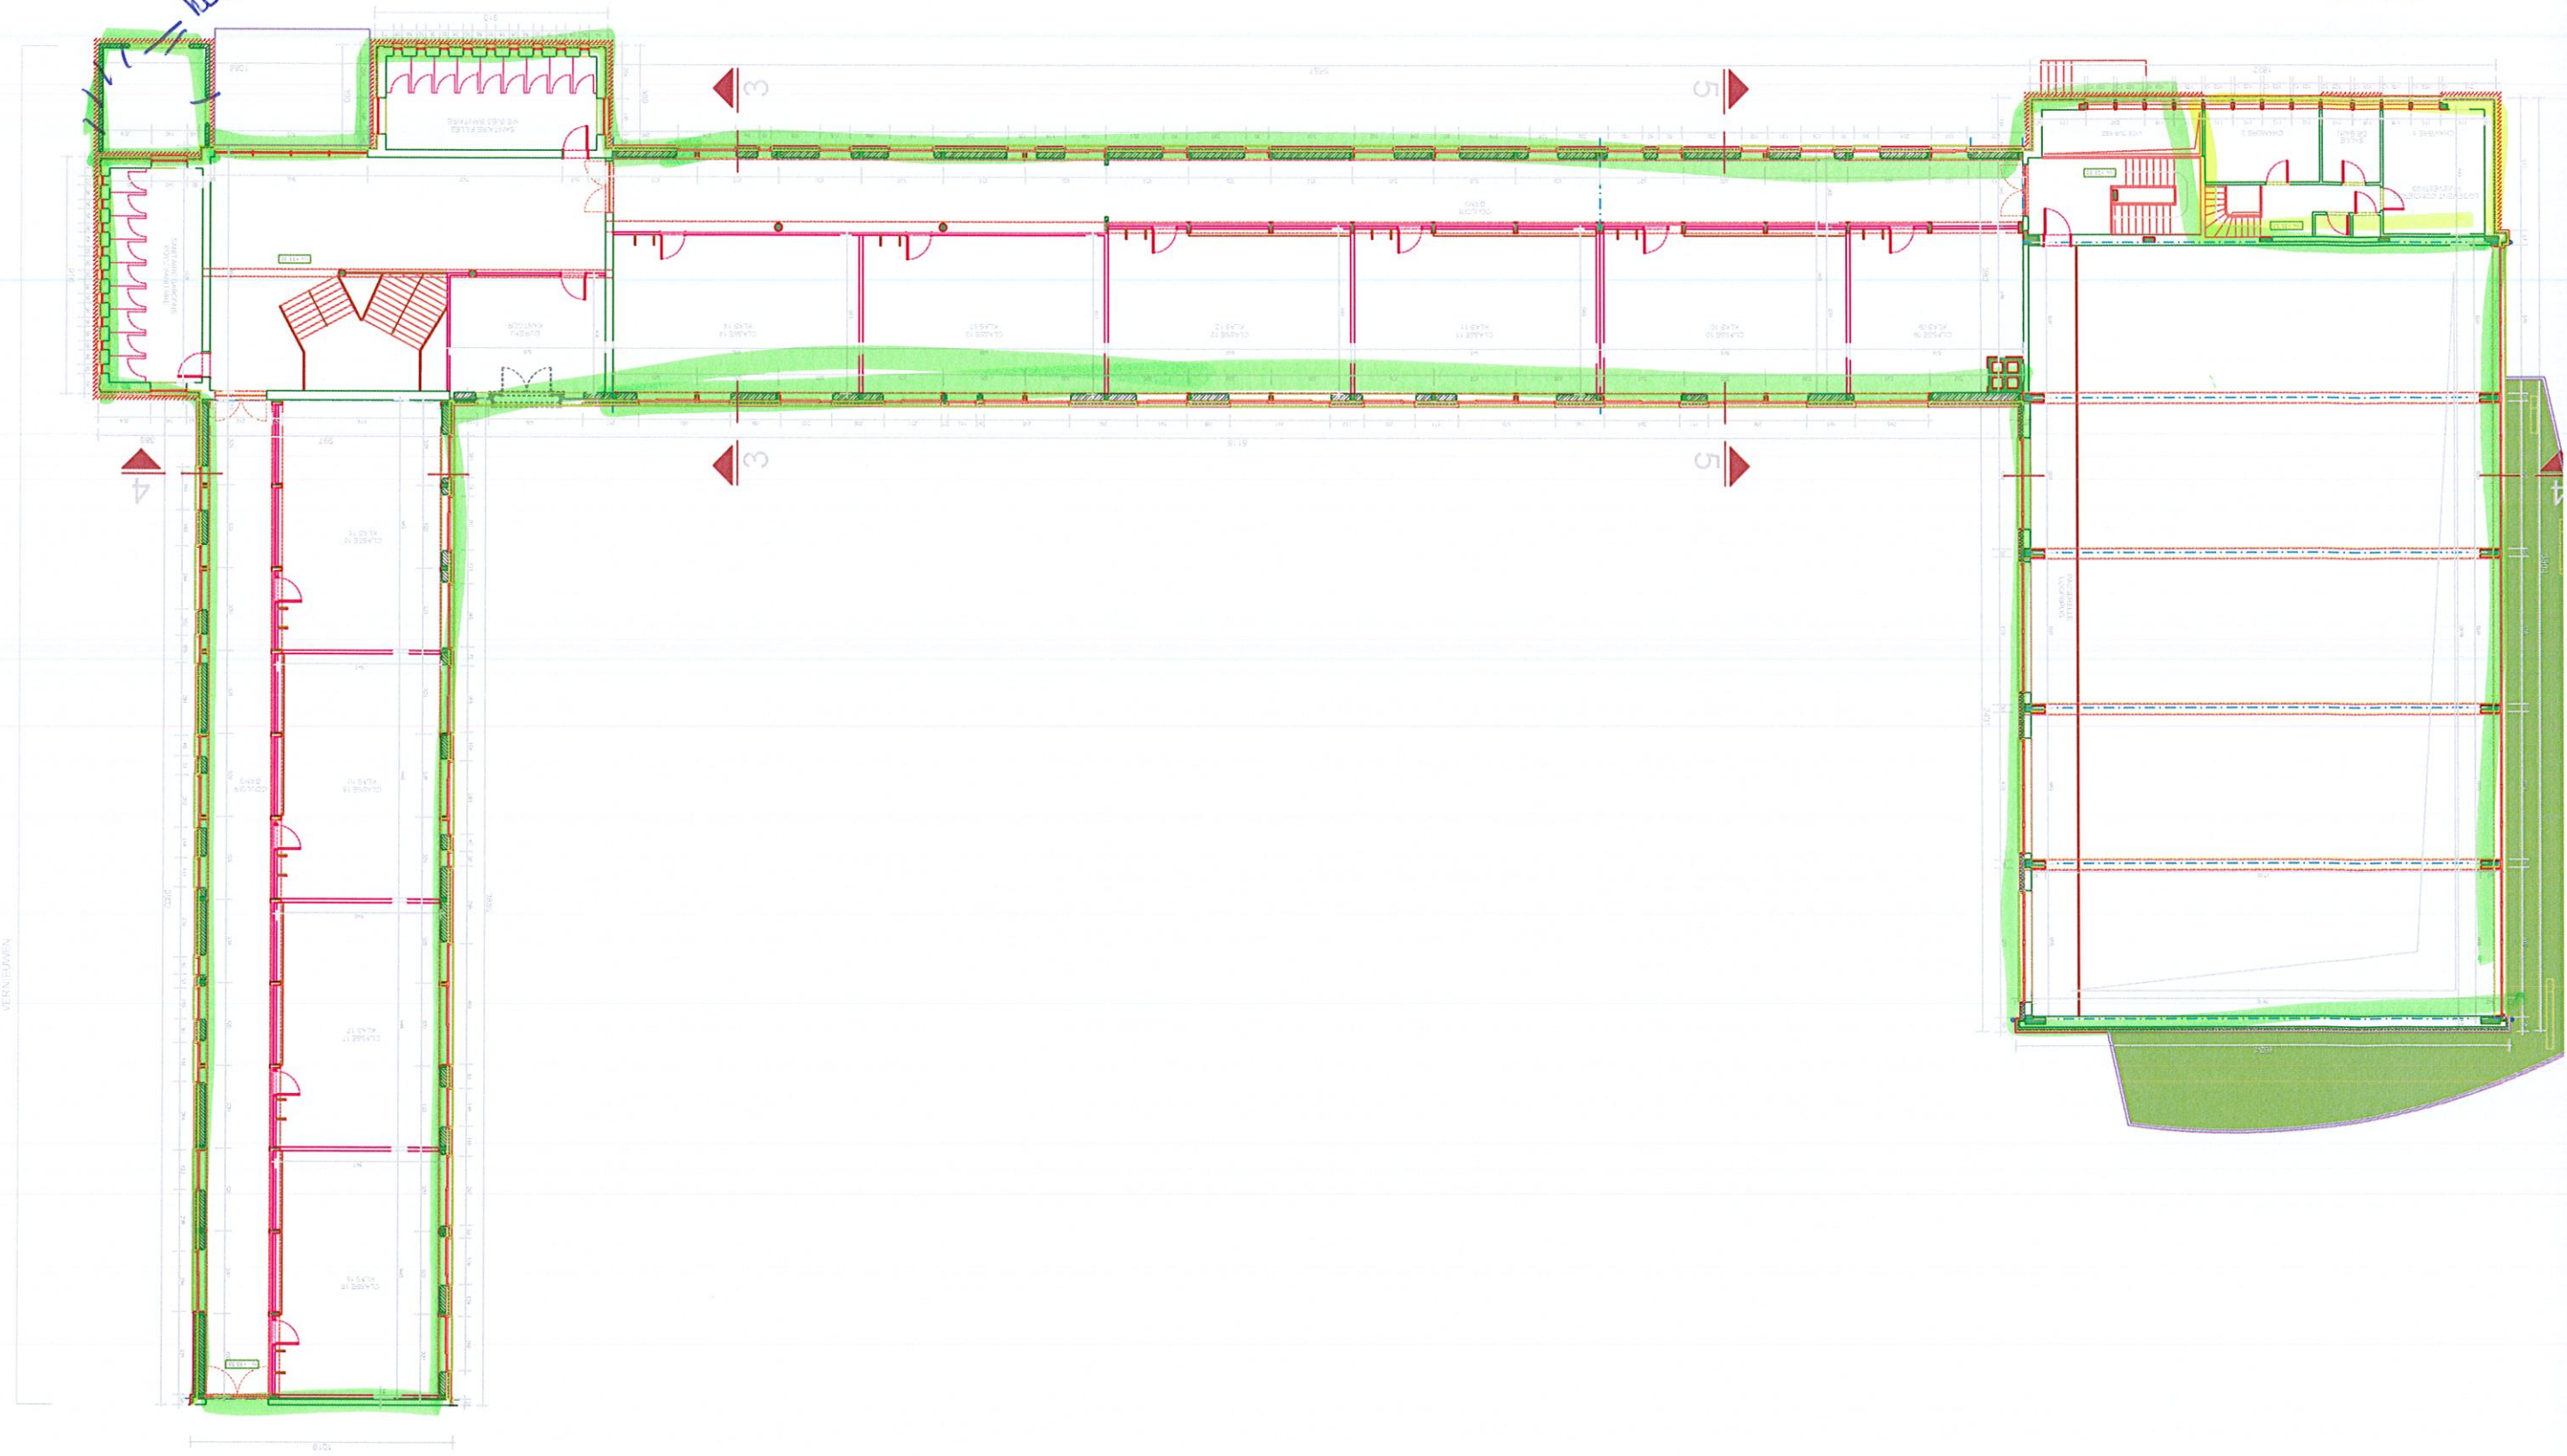

VERBODEN